

AGENDA
BEAUTIFICATION ADVISORY BOARD
 February 25, 2020 @ 4:00 PM
 Next Meeting: March 24, 2020



BEAUTIFICATION ADVISORY BOARD							
Mitzi Marckesano	Margie Willis	Vacant	Ronald Bovello	Debbie Hughes	Piper Smith	Pattie Robinson	Wilmer Carter
Mayor Appointee	Ward 1	Ward 2	Ward 3	Ward 4	Ward 5	Ward 6	Alternate
Vacant							
Alternate							

OSCAR M. CORBIN, JR. CITY COUNCIL CHAMBERS
2200 SECOND STREET, FORT MYERS, FLORIDA

For full agenda Packet Click Here. Larger files may take longer to download.

Please complete a "Request to Speak" form if you plan to address the Beautification Advisory Board and submit to the recording secretary prior to the start of the meeting.

CALL TO ORDER

Pledge of Allegiance to the Flag of the United States of America

Roll Call

1. Approval of January 28, 2020 Minutes
2. Beautification Awards
3. Beecher Village Park
4. Forum Park
5. Coronado Park
6. Jackson Street Parking Garage
7. MLK Renovations
8. Other Business

AGENDA
BEAUTIFICATION ADVISORY BOARD
February 25, 2020 @ 4:00 PM
Next Meeting: March 24, 2020



Adjourn

If a person decides to appeal any decision made by the Beautification Advisory Board with respect to any matter considered at such meeting or hearing, he or she will need a record of the proceedings, and that, for such purpose, he or she may need to ensure that a verbatim record of the proceedings is made, which record includes the testimony and evidence upon which the appeal is to be based.

Special Requirements: If you require special aid or services as addressed in the Americans with Disabilities Act, please contact the City Clerk's Office at (239) 321-7035 or for the hearing impaired, TDD telephone number (239) 332-2541.



MINUTES – BEAUTIFICATION ADVISORY BOARD

January 28, 2020

1 | Page

The Beautification Advisory Board of the City of Fort Myers, Florida, met in regular session at Oscar M. Corbin, Jr. City Hall 2200 Second Street, on Tuesday, January 28, at 4:00 p.m. Present were: Committee Members, Debbie Hughes, Piper Smith, Pattie Robinson, and Wilmer Carter. Also present were J.B. Schuetz, Parks and Beautification Manager, and Michele Jones, Administrative Assistant. Absent: Committee Members Margie Willis, Mitzi Marckesano and Ronald Bovello.

CALL TO ORDER

Pattie Robinson called the meeting to order at 4:08 p.m.

PLEDGE OF ALLEGIANCE:

Ms. Robinson led the Pledge of Allegiance to the Flag and a roll call was taken by Ms. Jones.

AGENDA ITEM #1: Minutes of September 24, 2019 Meeting

A motion was made by Debbie Hughes to approve the minutes with a second by Piper Smith. The motion was carried unanimously.

AGENDA ITEM #2: Beautification Awards

Pattie Robinson gave an update and said that her and Margie Willis took some pictures of homes that will be presented at next month's board meeting when Ms. Willis is in.

AGENDA ITEM #3: Beecher Village Park

J.B. Schuetz gave an update on Beecher Village Park that is located on Suntrust Drive off Veronica Shoemaker Boulevard. Mr. Schuetz said that they are working with Jenn Robinson on a Kaboom project that is for a \$15,000 grant, that along with city funding, would go toward a playground that should begin this spring.

AGENDA ITEM #4: Forum Park

Mr. Schuetz gave an update on Forum Park that is currently on hold due to plans falling through. Mr. Schuetz said that the City Manager is now in negotiation to trade some property to expand the original footprint of the property. Committee Members discussed where the entrance to the Park will be and what amenities are planned for the project.

AGENDA ITEM #5: Coronado Park

Mr. Schuetz gave an update on Coronado Park that is currently going through deviations with permitting due to the buffer zone and working with Wright Construction on cutting down building costs.

AGENDA ITEM #6: Other Business

Mr. Schuetz discussed the landscaping at the Jackson Parking Garage (Jackson and Main Street) where FPL is worried about the power poles due to the parallel parking along the street. Mr. Schuetz showed pictures of where trees have been removed for FPL can move the power poles to the other side of the sidewalk. Board Members discussed the recommended trees from the FPL brochure "Plant the Right Tree in the Right Place" along with some slow growing Palms that could be planted. Board Members agreed that the Spanish Stopper and the Silver Buttonwood would be a great choice depending on availability and prefer them over palms. Ms. Hughes stated that she prefers the Spanish Stopper but that it could be hard to find. Mr. Schuetz said he will check on the availability of both and get back with them at the next meeting.



MINUTES – BEAUTIFICATION ADVISORY BOARD

January 28, 2020

2 | Page

Ms. Robinson discussed the beautification needs of the city, with some of the properties needing to be demolished and help needed with littering in the streets. Mr. Schuetz said that the City Manager has a Committee primarily of Community Development, Code Enforcement, Public Works, and Parks that can give you an update on where we were a year ago and what has been done. Mr. Schuetz discussed the different programs (Adopt A Road, Adopt A Canal, Adopt A Cemetery, Adopt A Median, and Keep Lee County Beautiful) that help the City in trash pickup, mangrove cleanup, and beautifying the City. Board Members discussed the City's Adopt A Road Program, how it works, and what the signup process is.

Mr. Schuetz informed the Board Members that the Carissa Garden Club provided funding for programs at the STARS Complex and that Amber Smith who is the Programs Coordinator has been working on a gardening project for the young students coming in.

ADJOURNMENT

Ms. Hughes made a motion to adjourn the meeting and was seconded by Mr. Carter. Meeting adjourned at 4:50

DR. MARTIN LUTHER KING, JR. BLVD -S.R. 82 LANDSCAPE PLANS THOMPSON STREET TO I-75 FORT MYERS, FLORIDA

PROJECT BEGIN POINT: MP: 00.455
PROJECT END POINT: MP: 4.200

HIGHWAY DESIGN SPEED: VARIES MPH
HIGHWAY POSTED SPEED: VARIES MPH
DESIGN VEHICLE: SINGLE UNIT TRUCK

INDEX OF DRAWINGS:

LANDSCAPE AND IRRIGATION PLANS

- 1 COVER SHEET
- 2 KEY SHEET
- 3 LANDSCAPE NOTES
- 4 LANDSCAPE TABULATION OF QUANTITIES
- 4.1 PROPOSED TREE IMAGES
- 4.2 PROP. SHURB AND GROUND COVER IMAGES
- 5 LANDSCAPE DETAILS
- 6 PROPOSED LANDSCAPE BUDGET
- 7 LANDSCAPE MAINTENANCE SCHEDULES
- 8-15 LANDSCAPE RENOVATION PLANS
- 16 GATEWAY CONCEPTUAL LANDSCAPE PLAN
- 16.1 GATEWAY CONCEPT ILLUSTRATION
- 17-33 LANDSCAPE RENOVATION PLANS
- 34.0 SUGGESTED PLANT LIST FOR BUSINESSES
- 34.1 PROP. TREES FOR BUSINESSES
- 34.2 PROP. SHURBS AND GROUNDCOVERS FOR BUSINESSES


Prepared for:
Parks and Beautification Manager
J. B. Schuetz

Parks and Beautification
City of Fort Myers
4200 Dr. Martin Luther King Blvd
PO Drawer 2217
Fort Myers, FL 33902-2217
Phone: 239-707-8992
Email: jbschuetz@cityftmyers.com

NOTE: USE THE 2017 FDOT DESIGN STANDARD 600 SERIES AND 2017 STANDARD SPECIFICATION 102 FOR M.O.T.


PROJECT AREAS LESS THAN 1 ACRE.
EPA NPDES PERMIT NOT REQUIRED.
CONTRACTOR TO PROVIDE AND MAINTAIN EROSION CONTROL MEASURES IN ACCORDANCE WITH BEST MANAGEMENT PRACTICES AND MOT PLANS

BILLBOARDS EXIST WITHIN LIMITS OF PROJECT.

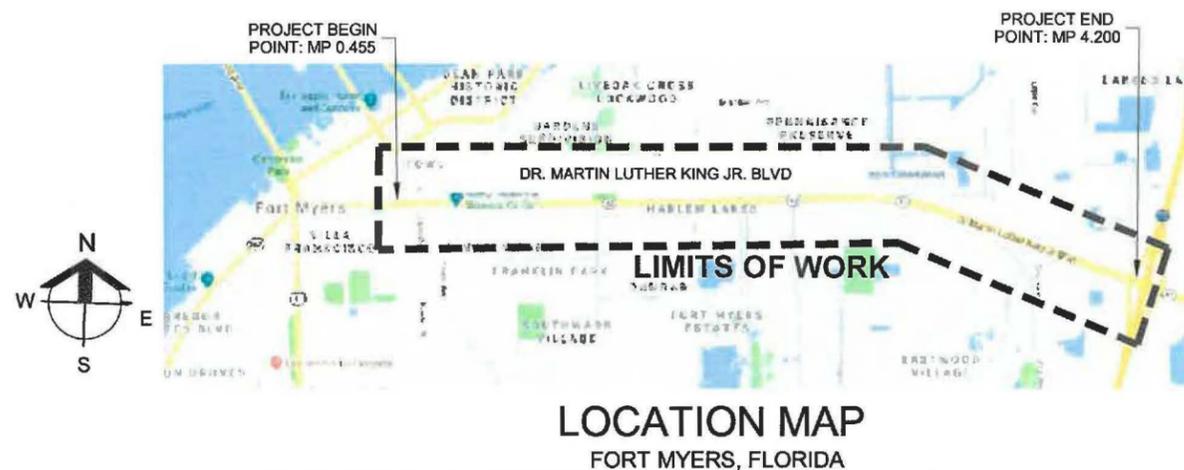

PLAN STATUS

LANDSCAPE PLANS 60%
IRRIGATION PLANS: X%
MAINTENANCE OF TRAFFIC PLANS: X%
SUBMITTED : February 4, 2019

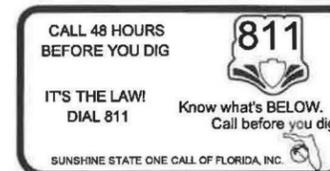


AT LEAST 72 HOURS IN ADVANCE OF BEGINNING CONSTRUCTION OF THE PROJECT, THE CONTRACTOR SHALL CONTACT THE LOCAL MAINTENANCE-FDOT ENGINEER'S OFFICE TO SECURE GENERAL USE PERMITS AND/OR OTHER PERMITS AS REQUIRED FOR WORKING WITHIN THE DEPARTMENT'S RIGHT-OF-WAY. FDOT FORT MYERS 239-656-7800.


REVISIONS		DESIGN PROFESSIONAL:	DESIGNED BY:	CITY OF FORT MYERS	ROAD NO. SR 82	DR. MARTIN LUTHER KING, JR. BLVD -S.R. 82 LANDSCAPE PLANS	COVER SHEET	SHEET NO.
DATE	BY							
			GJD	Parks and Beautification City of Fort Myers 4200 Dr. Martin Luther King Blvd PO Drawer 2217 Fort Myers, FL 33902-2217	Lee	THOMPSON STREET TO I-75	2/5/19	1
		GREGORY J. DISERIO, RLA STATE OF FLORIDA RLA. 840 DATE:	GJD	City of Palms	February 4, 2019			

DMJA
2221 McGregor Blvd.
Fort Myers, Florida 33901
PHONE: (239) 387-5523
FAX: (239) 387-4494
DAVID M. JONES, JR. AND ASSOCIATES, INC.
LANDSCAPE ARCHITECTS AND PLANNERS
L.A. LICENSE: LC 000063



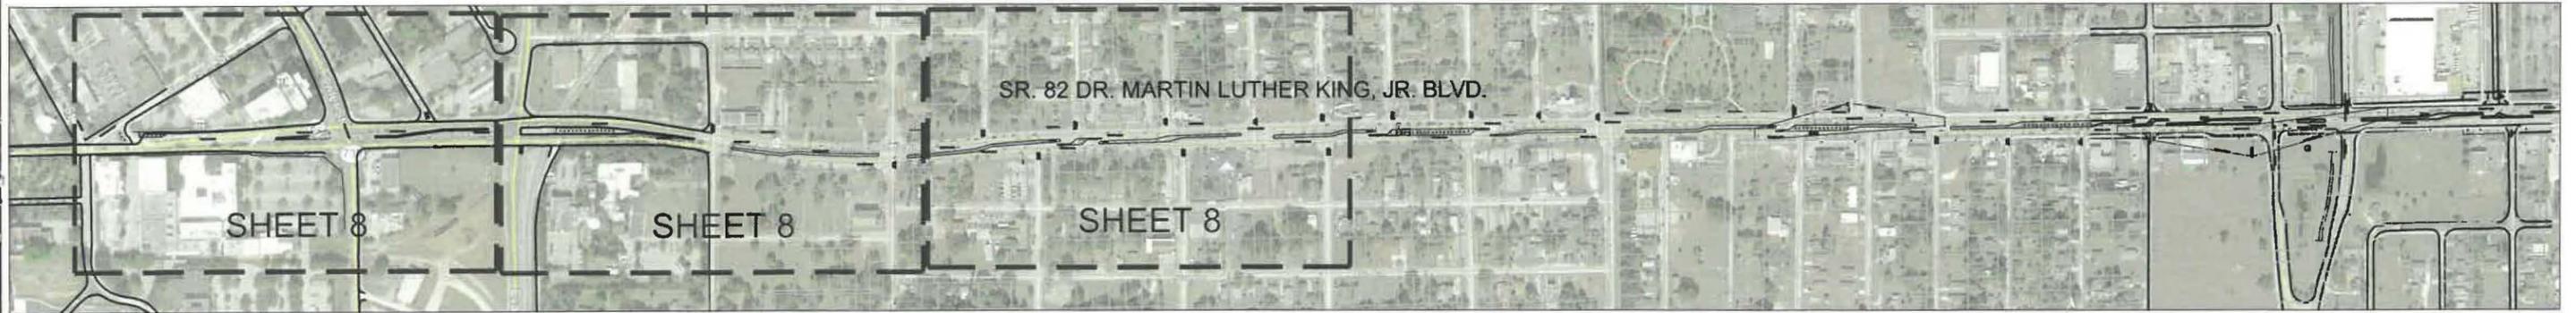

LANDSCAPE PLANS SHEETS

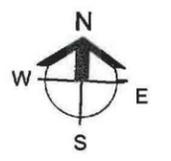


REVISIONS		
DATE	BY	DESCRIPTION

DMJA
 2221 McGregor Blvd.
 Fort Myers, Florida 33901
 PHONE: (239) 337-5225
 FAX: (239) 857-4494
 DAVID M. JONES, JR. AND ASSOCIATES, INC.
 LANDSCAPE ARCHITECTS AND PLANNERS
 L.A. LICENSE: LC 0000008



DESIGN PROFESSIONAL:
 GREGORY J. DISERIO, RLA
 STATE OF FLORIDA
 RLA 840 DATE:
 DESIGNED BY:
 GJD
 CHECKED BY:
 GJD
 DMJA PROJ.
 218026

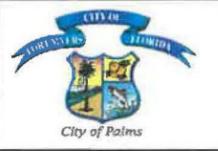

CITY OF FORT MYERS
 Parks and Beautification
 City of Fort Myers
 4200 Dr. Martin Luther King Blvd
 PO Drawer 2217
 Fort Myers, FL 33902-2217

ROAD NO.
 SR 82
 COUNTY
 Lee
 ISSUE DATE:
 February 4, 2019

DR. MARTIN LUTHER KING, JR.
 BLVD -S.R. 82 LANDSCAPE
 PLANS
 THOMPSON STREET TO I-75


LANDSCAPE &
 IRRIGATION KEY SHEET

SHEET NO.
 2

PALMS



ROYAL PALM - *Roystonea regia*

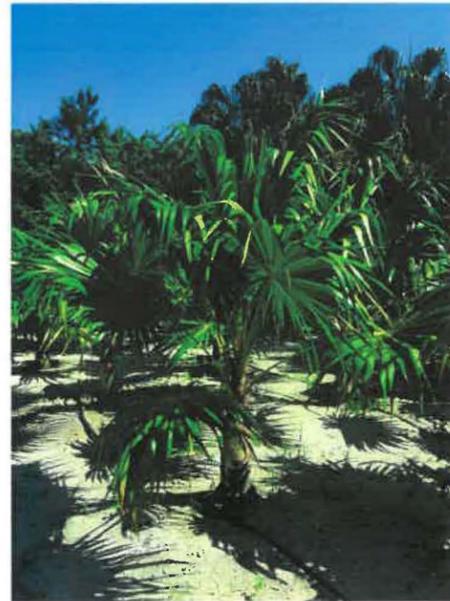

THATCH PALM - *Thrinax radiata*




BISMARKIA PALM - *Bismarkia nobilis*




MACARTHUR PALM - *Ptychsperma macarthurii*

SMALL TREES

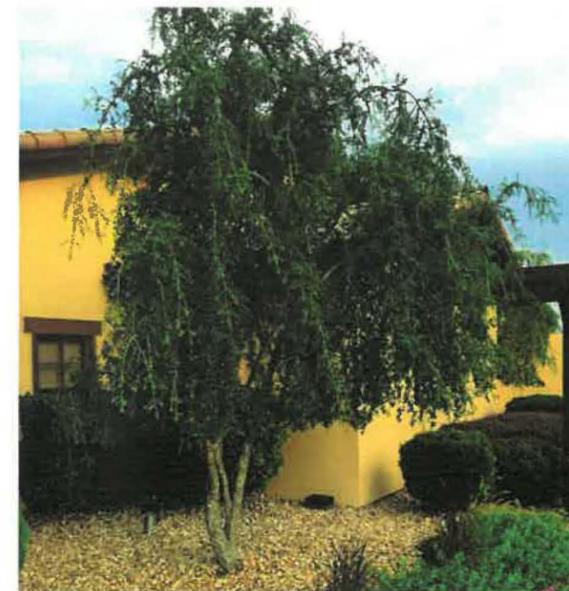

WEeping YAUPON
HOLLY - *Ilex vomitoria 'Pendula'*

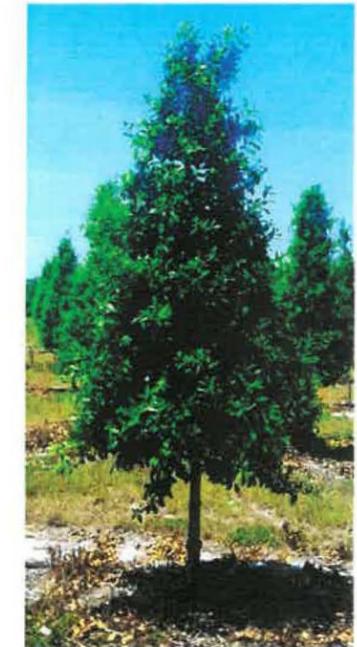

EAGELSTON HOLLY - *Ilex x attenuata 'Eagleston'*



DYNAMITE CRAPE MYRTLE - *Lagerstroemia indica 'Whit II'*



CALYPSO OLEANDER - *Nerium oleander 'Calypso'* (STANDARD)



S.R. 82 / Dr. Martin Luther King, Jr. Blvd. -
Proposed Tree Species



SHRUBS


GROUNDCOVERS



DWARF PINK OLEANDER - Nerium oleander 'Petite Pink'



MRS. SCHILLER'S VIBURNUM - Viburnum obovatum 'Mrs. Schiller's Delight'

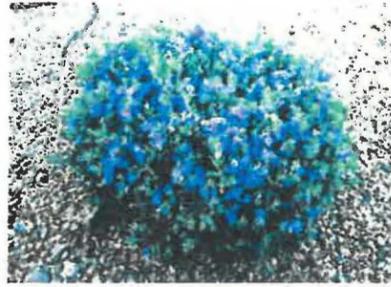

TEXAS SAGE - Leucophyllum frutescens




WALTER'S VIBURNUM - Viburnum obovatum



BLANKET FLOWER - Gailardia pulchella



BEACH SUNFLOWER - Helianthus debilis

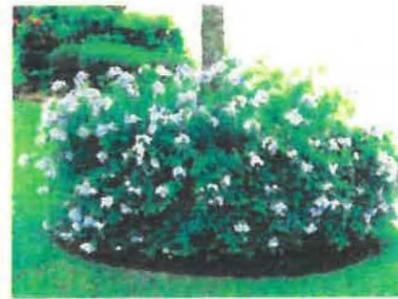

PLUMBAGO - Plumbago auriculata



GREEN ISLAND FICUS - Ficus macrocarpa 'Green Island'



MUHLY GRASS - Muhlenburgia capilaris



PITCH APPLE - Clusia rosea



GOLD MOUND LANTANA - Lantana camara 'Gold Mound'



DWARF FAKAHATCHEE GRASS - Tripsacum floridana



DWARF IXORA - Ixora tiwaninsis



FLORIDA PRIVET - Forestiera segregata



NEEDLE POINT PERENNIAL PEANUT - Arachis glabrata 'Needle Point'








GOLDEN BROMELIAD - Aechmea blanchetiana



S.R. 82 / Dr. Martin Luther King, Jr. Blvd. - Proposed Shrub and Groundcover Species



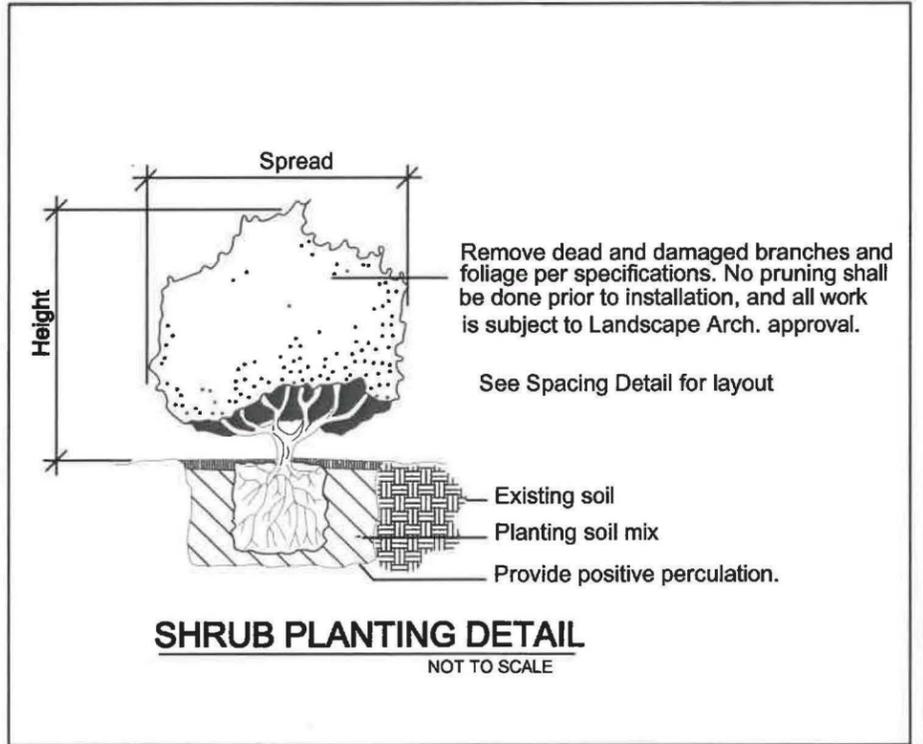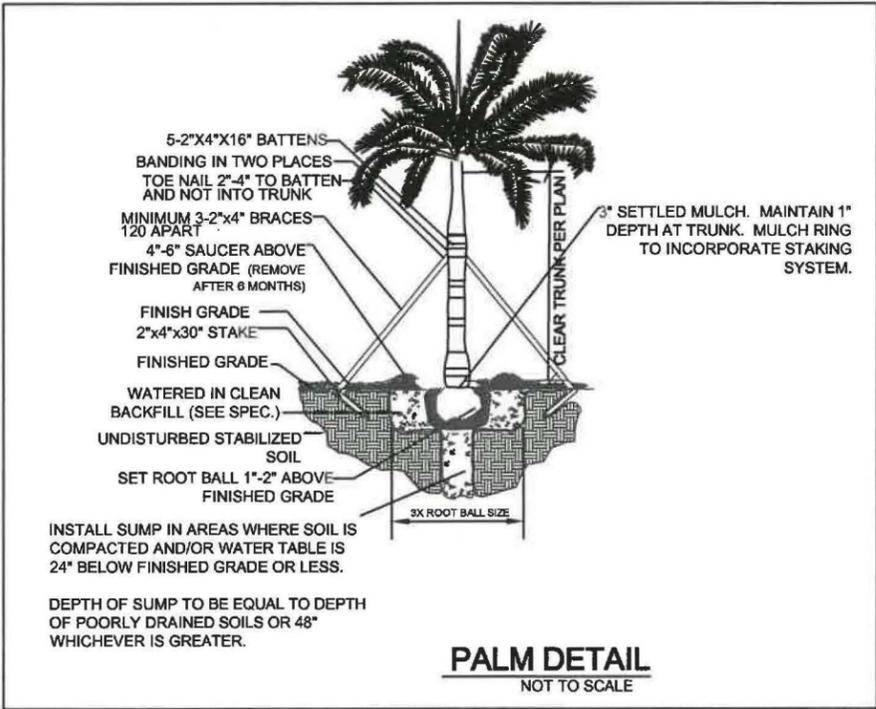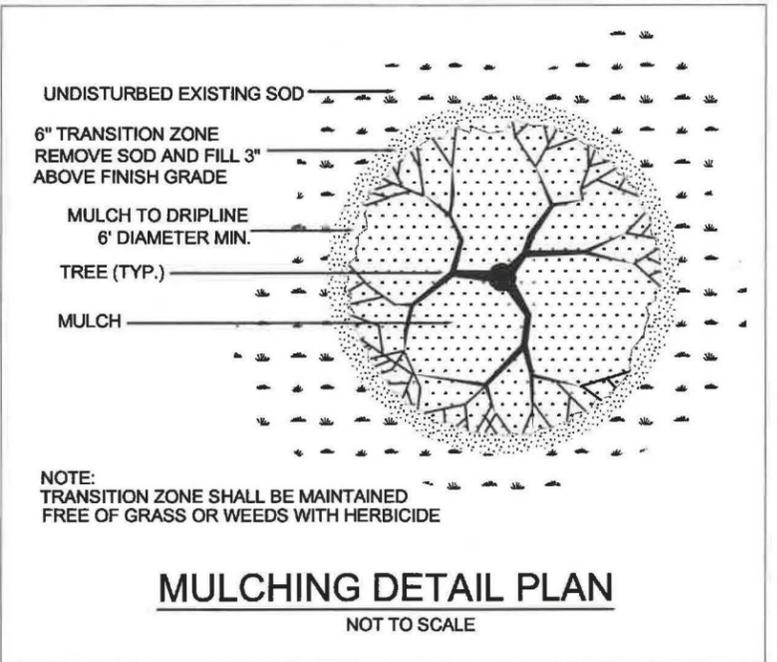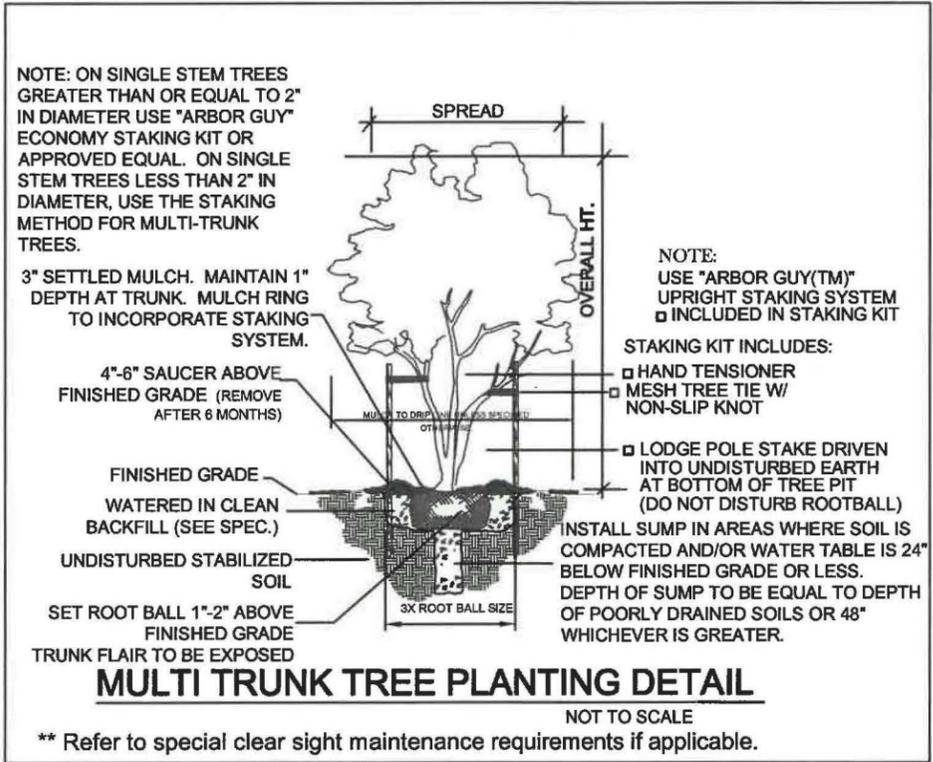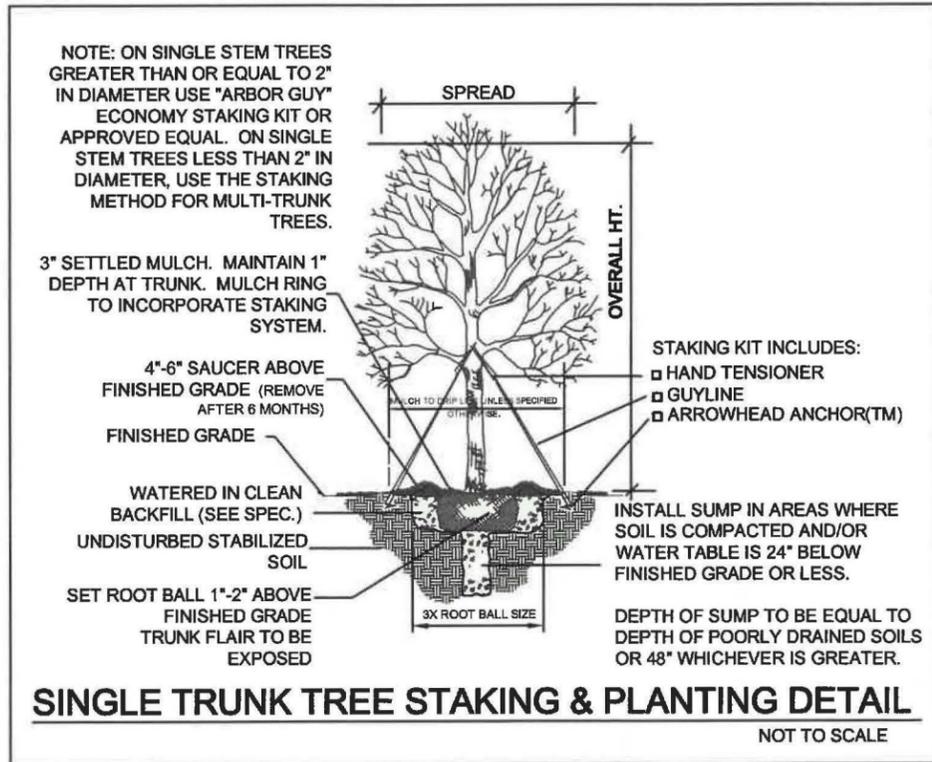

REVISIONS		
DATE	BY	DESCRIPTION

DMJA 2221 McGregor Blvd.
Fort Myers, Florida 33901
PHONE: (239) 337-5293
FAX: (239) 337-4494

DAVID M. JONES, JR. AND ASSOCIATES, INC.
LANDSCAPE ARCHITECTS AND PLANNERS
L.A. LICENSE: LC 0000068

DESIGN PROFESSIONAL: GREGORY J. DISERIO, RLA
STATE OF FLORIDA
RLA 840 DATE:

DESIGNED BY: GJD
CHECKED BY: GJD
DMJA PROJ. 218026

CITY OF FORT MYERS
Parks and Beautification
City of Fort Myers
4200 Dr. Martin Luther King Blvd
PO Drawer 2217
Fort Myers, FL 33902-2217

ROAD NO. SR 82
COUNTY Lee
ISSUE DATE: February 4, 2019

DR. MARTIN LUTHER KING, JR.
BLVD -S.R. 82 LANDSCAPE PLANS
THOMPSON STREET TO I-75

LANDSCAPE NOTES AND DETAILS

SHEET NO. 5

Martin Luther King, Jr. Boulevard / S.R. 82 : Thompson St. to I-75 Landscape Improvement

Proposed Budget

	Item / Description	Quantity	Item Cost		Expected Cost
I.	Maintenance of Traffic (M.O.T.) / mile	4.5	\$12,000.00		\$54,000.00
II.	Vegetation Removal:				
	Tree (ea.)	2	\$500.00		\$1,000.00
	Shrub Area (S.f)	30,000	\$7.00		\$210,000.00
	Groundcover (S.f.)	24,000	\$7.00		\$168,000.00
III.	Soil Remediation (Removal and Replacement / (C.Yd.)	350	\$95.00		\$33,250.00
IV.	New Irrigation / mile	4.5	\$44,723.00		\$201,253.50
	Opt: Repair & Replacement/mile	4.5	\$25,556.00	\$115,002.00	
V.	Proposed Landscape Materials:				
	Trees:	308			
	45 Gallon	26	\$600.00		\$15,600.00
	25 Gallon	282	\$300.00		\$84,600.00
	Shrubs (3 Gallon)	3,342	\$16.00		\$53,472.00
	Groundcovers (1 Gallon)	9,690	\$6.00		\$58,140.00
	Mulch / (C.Yd.)	510	\$8.25		\$4,207.50
VI.	Sod / Square Foot (S.f.)	95,000	\$0.50		\$47,500.00
	Subtotal:				\$931,023.00
	Miscellaneous/Contingency / mile	4.5	0.15		\$139,653.45
	Total:				\$1,070,676.45

REVISIONS		
DATE	BY	DESCRIPTION

DMJA
2221 McGregor Blvd.
 Fort Myers, Florida 33901
 PHONE: (239) 837-5525
 FAX: (239) 837-4494

DAVID M. JONES, JR. AND ASSOCIATES, INC.
 LANDSCAPE ARCHITECTS AND PLANNERS
L.A. LICENSE: LC 000008



DESIGN PROFESSIONAL: GREGORY J. DISERIO, RLA
STATE OF FLORIDA
 RLA 840 DATE:

DESIGNED BY: GJD
 CHECKED BY: GJD
 DMJA PROJ. 218026




CITY OF FORT MYERS
 Parks and Beautification
 City of Fort Myers
 4200 Dr. Martin Luther King Blvd
 PO Drawer 2217
 Fort Myers, FL 33902-2217

ROAD NO. SR 82
 COUNTY Lee
 ISSUE DATE: February 4, 2019

DR. MARTIN LUTHER KING, JR.
 BLVD -S.R. 82 LANDSCAPE PLANS
 THOMPSON STREET TO I-75

PROPOSED LANDSCAPE BUDGET

U.S. 41 AT CHARLOTTE COUNTY / LEE COUNTY LINE, FLORIDA												
ENHANCED LEVEL LANDSCAPE MAINTENANCE MATRIX												
MAINTENANCE OPERATION	MAINTENANCE FREQUENCIES ARE MINIMUMS. REFER TO MAINTENANCE SPECIFICATIONS FOR ADDITIONAL INFORMATION											
	JAN.	FEB.	MAR.	APRIL	MAY	JUNE	JULY	AUG.	SEPT.	OCT.	NOV.	DEC.
MOWING—BAHIA 3-4" HEIGHT	X	X	X	XX	XX	XX	XX	XX	XX	X	X	X
MOWING—FLORITAM 3-4" HEIGHT	XX	XX	XXXX	XXXX	XXXX	XXXX	XXXX	XXXX	XXXX	XXXX	XXXX	XX
WATERING	PLANT MATERIAL		DAY		FREQUENCY		NUMBER OF APPLICATIONS					
	ALL		1-60		DAILY		60					
	ALL		61-150		3 TIMES/WEEK		36					
	ALL		151-365		WEEKLY		28					
IRRIGATION	MAINTAIN THE IRRIGATION SYSTEM IN AN OPERABLE CONDITION AT ALL TIMES. CHECK SYSTEM FOR LINE BREAKS AND CLOGGING OF HEADS AND BUBBLERS EACH WEEK.											
FERTILIZATION		X		X		X		X		X		X
WEEDING	LANDSCAPED BEDS AND MULCHED AREAS SHALL BE KEPT WEED FREE.											
PRUNING	PRUNE AS NECESSARY TO REMOVE ALL SUCKERS, DEAD, DISEASED, OR BROKEN BRANCHES, FRONDS AND SEED HEADS.											
MULCHING	MAINTAIN A CONTINUOUS 3" LAYER OF MULCH IN ALL PLANTED AND MULCHED AREAS. MULCH ENTIRE SITE IN MONTH TWELVE OF MAINTENANCE CONTRACT.											
EDGING	X	X	X	XX	XX	XX	XX	XX	XX	X	X	X
GENERAL	RESTORE ALL SAUCERS AND CONTROL ANTS, INSECTS AND DISEASE AS THEY APPEAR.											
LITTER REMOVAL	WEEKLY IN ALL MULCHED AREAS AND JUST BEFORE EACH MOWING.											
	REFER TO SITE MAINTENANCE SPECIFICATIONS FOR DETAILS. CHARLOTTE COUNTY RESERVES THE RIGHT TO ADJUST FREQUENCIES AS NECESSARY.											

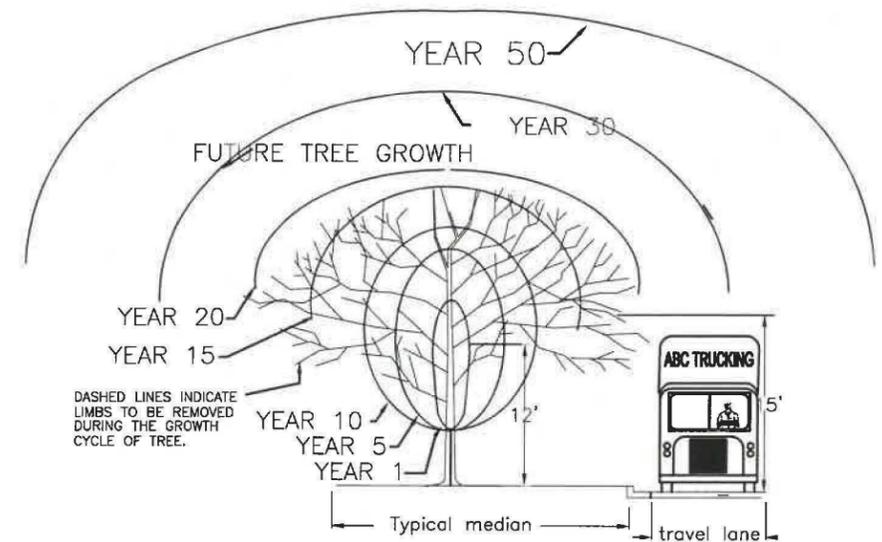


BROAD SPREADING TREE PLANTING AND MAINTENANCE FOR ROADSIDE PLANTING ON ROADWAYS


1. SELECT SINGLE LEADER TREES WITH UPRIGHT GROWTH HABIT IN YOUNG TREES.
2. PRUNE LOWER LIMBS AS TREE MATURES TO REMOVE BRANCHES FROM LOWER PORTION OF TREE, UP TO A HEIGHT OF TWELVE FEET (12').
3. AS TREE MATURES REMOVE ALL DOWNWARD GROWING LIMBS AS DEPICTED BY DASHED LINES IN GRAPHICS ABOVE.
4. INSPECT AND PRUNE TREES EACH YEAR FOR FIRST FIVE (5) YEARS OF PROGRAM PLANTING. INSPECT AND PRUNE EVERY OTHER YEAR THEREAFTER AS REQUIRED. MAINTAIN FIFTEEN (15') FEET OF CLEARANCE OVER TRAVEL LANES FOR LIFE OF THE TREE.

- * Shrubs planted within clear sight limits shall be maintained at 24" ht. maximum
- * Accent Trees within limits of clear sight shall be maintained with 8'-6" clear trunks.
- * Trees within limits of clear sight shall be maintained with 8'-6" clear trunks.

REVISIONS			DESIGN PROFESSIONAL:	DESIGNED BY:	CITY OF FORT MYERS	ROAD NO. SR 82	DR. MARTIN LUTHER KING, JR. BLVD -S.R. 82 LANDSCAPE PLANS	LANDSCAPE MAINTENANCE SCHEDULES	SHEET NO.
DATE	BY	DESCRIPTION							
			GREGORY J. DISERIO, RLA STATE OF FLORIDA R.L.A. 840 DATE:	GJD	Parks and Beautification City of Fort Myers 4200 Dr. Martin Luther King Blvd PO Drawer 2217 Fort Myers, FL 33902-2217	COUNTY Lee	THOMPSON STREET TO I-75		7

DMJA
DAVID M. JONES, JR. AND ASSOCIATES, INC.
LANDSCAPE ARCHITECTS AND PLANNERS
L.A. LICENSE: LC 000068

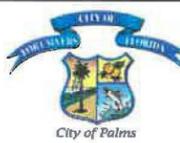

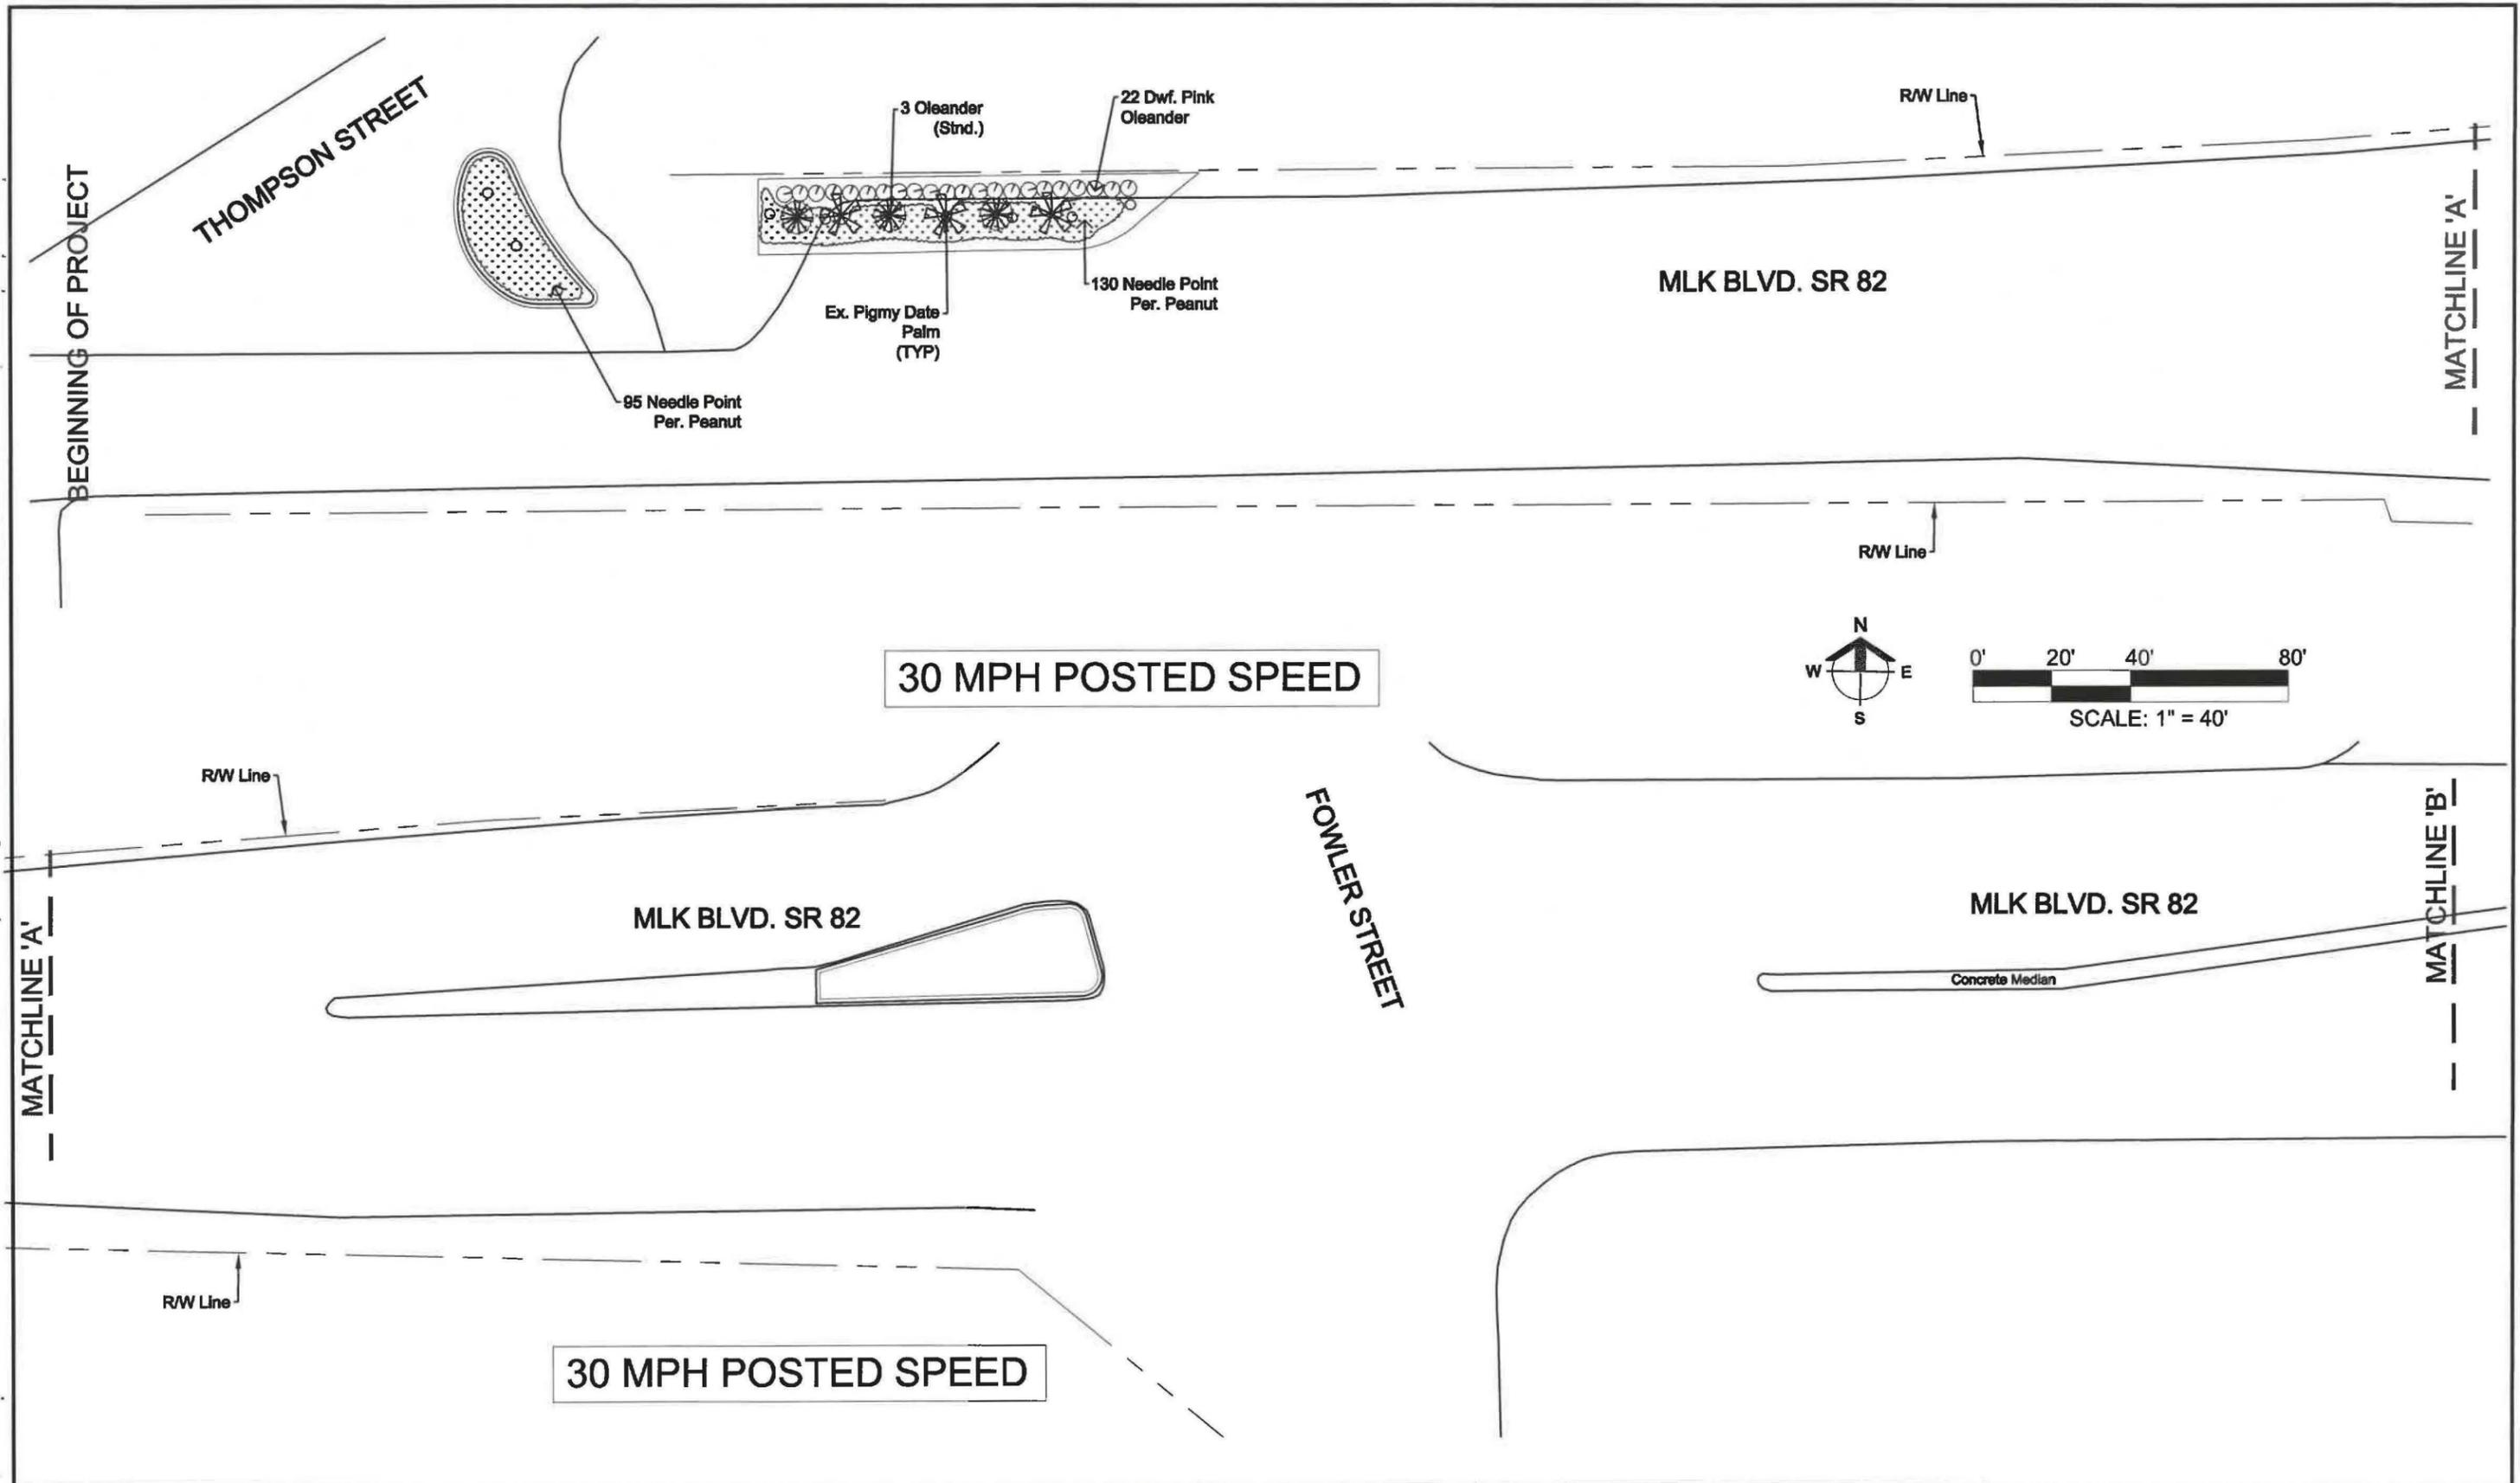

REVISIONS		
DATE	BY	DESCRIPTION

DMJA
 2221 McGregor Blvd.
 Fort Myers, Florida 33901
 PHONE: (239) 337-5525
 FAX: (239) 337-4494

DAVID M. JONES, JR. AND ASSOCIATES, INC.
 LANDSCAPE ARCHITECTS AND PLANNERS
 L.A. LICENSE: LC 0000068



DESIGN PROFESSIONAL:
 GREGORY J. DISERIO, RLA
 STATE OF FLORIDA
 RLA 840 DATE:

DESIGNED BY:
 GJD

CHECKED BY:
 GJD

DMJA PROJ.
 218026



CITY OF FORT MYERS
 Parks and Beautification
 City of Fort Myers
 4200 Dr. Martin Luther King Blvd
 PO Drawer 2217
 Fort Myers, FL 33902-2217

ROAD NO.
 SR 82


COUNTY
 Lee

ISSUE DATE:
 February 4, 2019



DR. MARTIN LUTHER KING, JR.
 BLVD -S.R. 82 LANDSCAPE
 PLANS
 THOMPSON STREET TO I-75

LANDSCAPE PLAN

SHEET NO.
 8

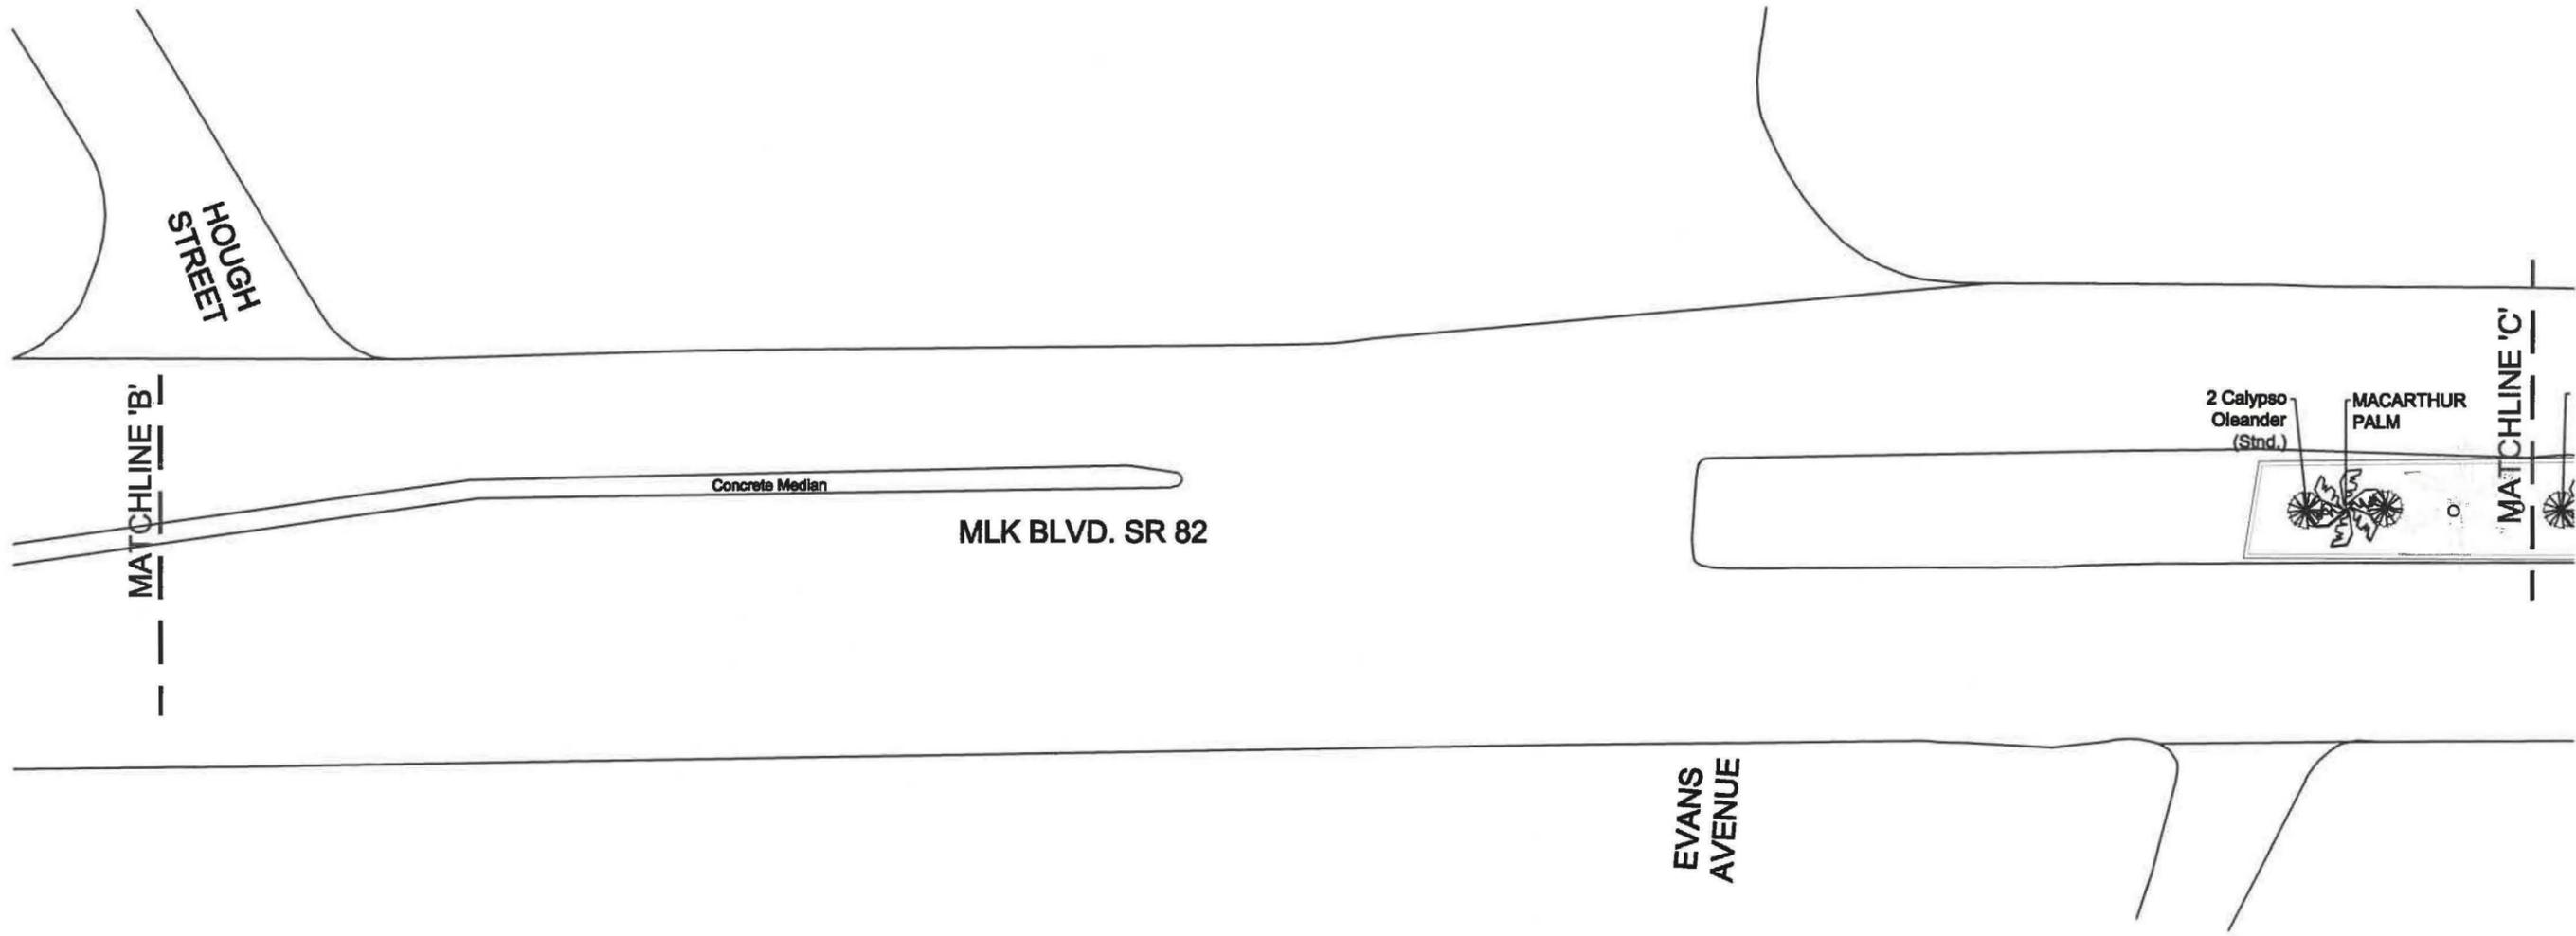

30 MPH POSTED SPEED

 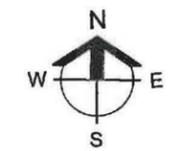

REVISIONS		
DATE	BY	DESCRIPTION

DMJA
 2221 McGregor Blvd.
 Fort Myers, Florida 33901
 PHONE: (239) 887-5525
 FAX (239) 337-4494

DAVID M. JONES, JR. AND ASSOCIATES, INC.
 LANDSCAPE ARCHITECTS AND PLANNERS
 L.A. LICENSE: LC 000063



DESIGN PROFESSIONAL:
 GREGORY J. DISERIO, RLA
 STATE OF FLORIDA
 RLA 840 DATE:

DESIGNED BY:
 GJD
 CHECKED BY:
 GJD
 DMJA PROJ.
 218026




CITY OF FORT MYERS
 Parks and Beautification
 City of Fort Myers
 4200 Dr. Martin Luther King Blvd
 PO Drawer 2217
 Fort Myers, FL 33902-2217

ROAD NO.
 SR 82
 COUNTY
 Lee
 ISSUE DATE:
 February 4, 2019

**DR. MARTIN LUTHER KING, JR.
 BLVD -S.R. 82 LANDSCAPE
 PLANS**
 THOMPSON STREET TO I-75

LANDSCAPE PLAN

SHEET NO.
 9

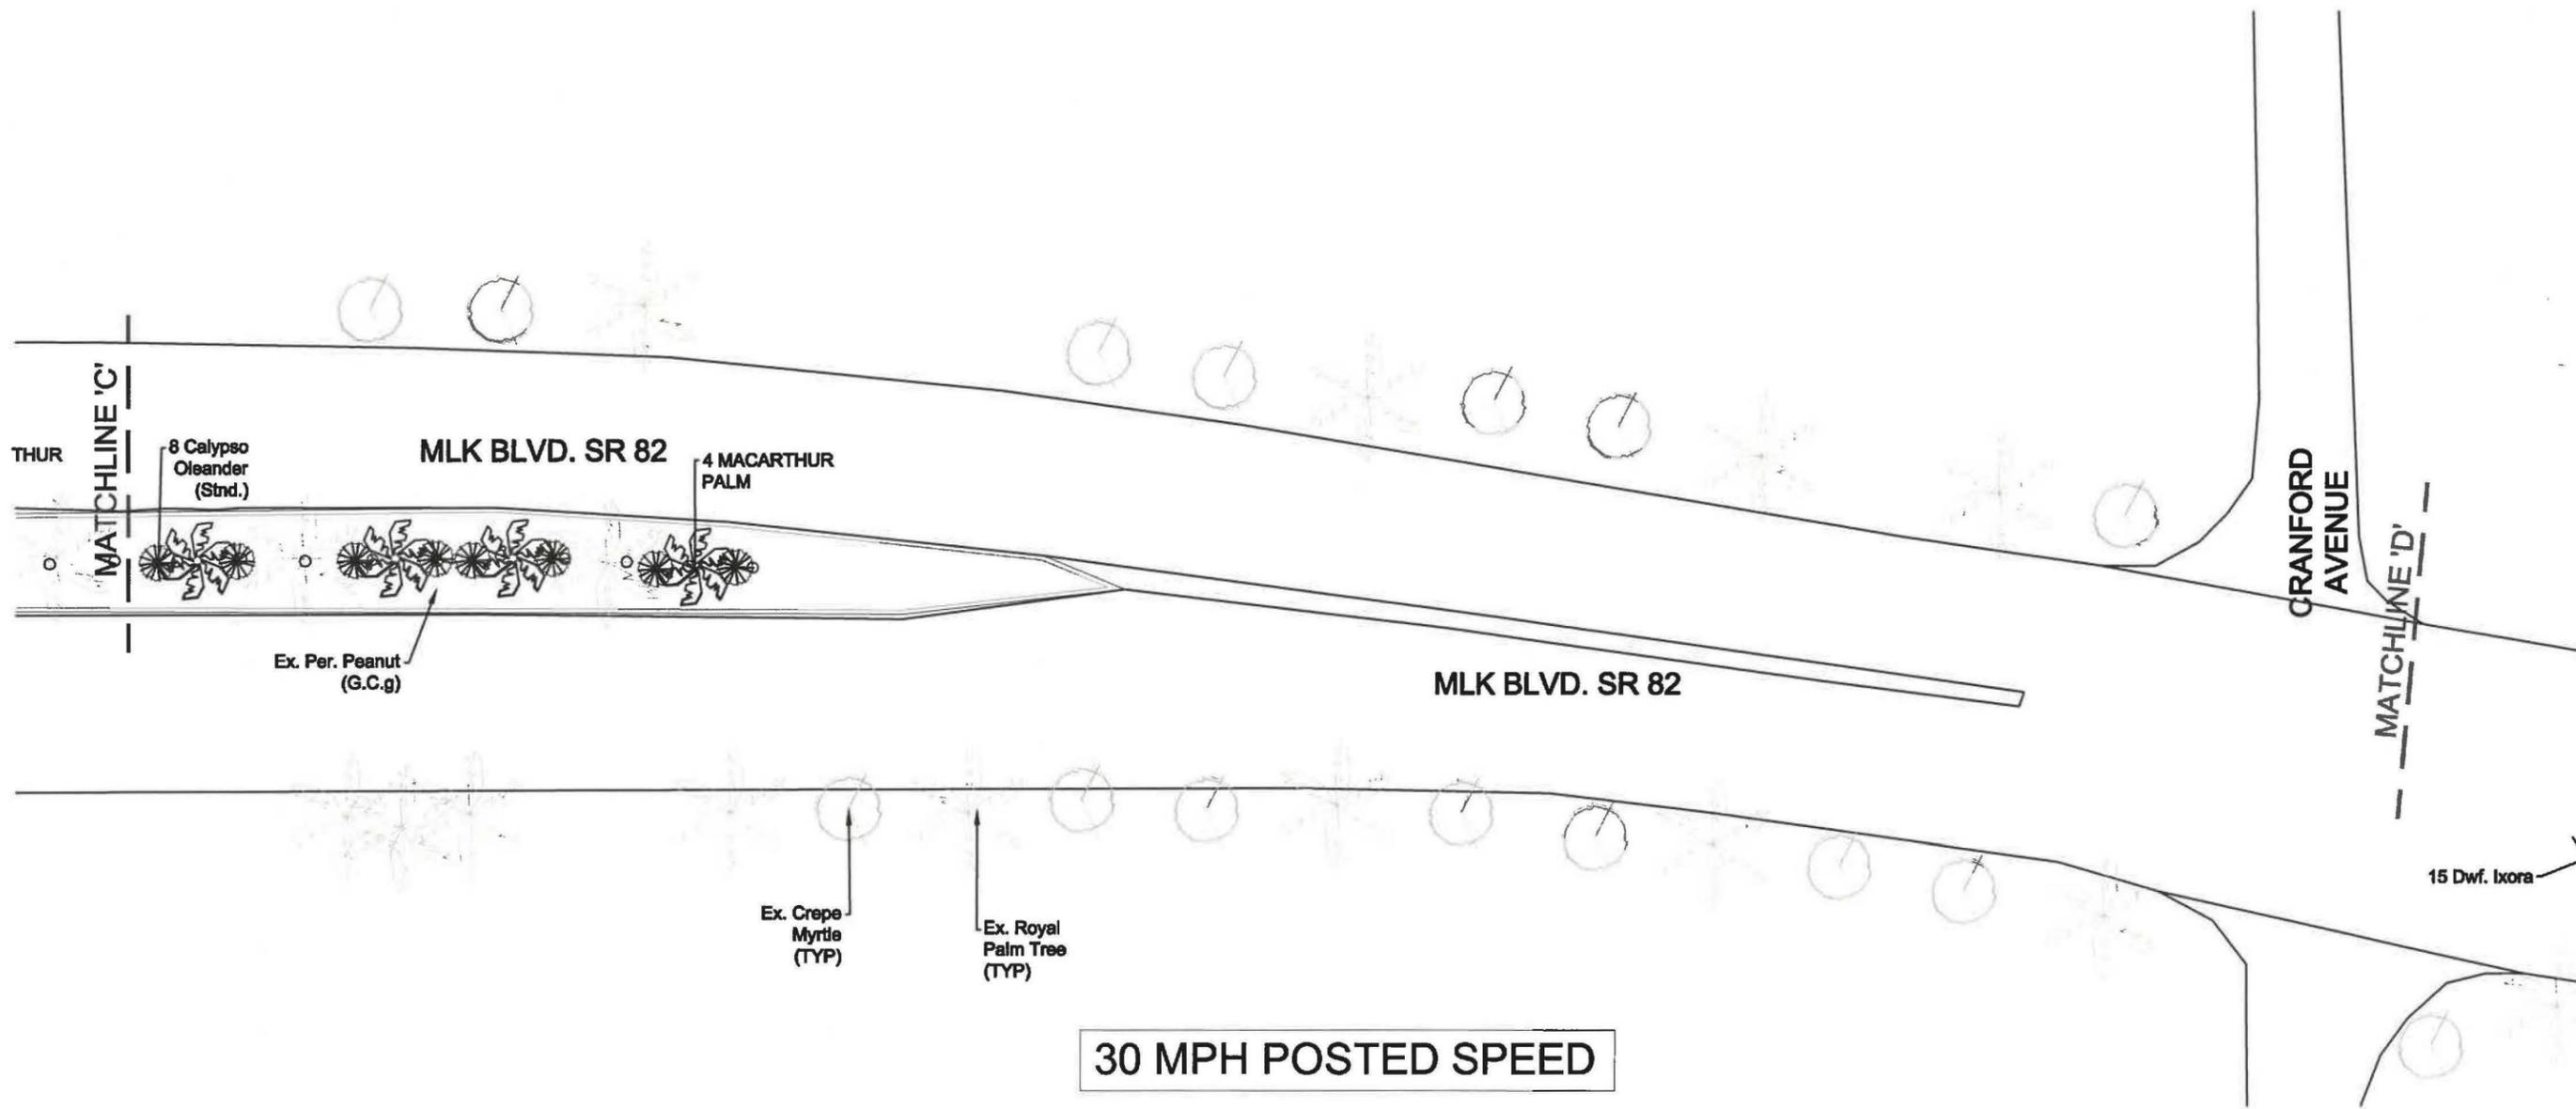

REVISIONS	
DATE	DESCRIPTION

DMJA
 2221 McGregor Blvd.
 Fort Myers, Florida 33901
 PHONE: (889) 387-5525
 FAX: (889) 337-4494
 DAVID M. JONES, JR. AND ASSOCIATES, INC.
 LANDSCAPE ARCHITECTS AND PLANNERS
 L.A. LICENSE: LC 000068



DESIGN PROFESSIONAL:
 GREGORY J. DISERIO, RLA
 STATE OF FLORIDA
 RLA 840 DATE:

DESIGNED BY:
 GJD
 CHECKED BY:
 GJD
 DMJA PROJ.
 218026





CITY OF FORT MYERS
 Parks and Beautification
 City of Fort Myers
 4200 Dr. Martin Luther King Blvd
 PO Drawer 2217
 Fort Myers, FL 33902-2217

ROAD NO.
 SR 82
 COUNTY
 Lee
 ISSUE DATE:
 February 4, 2019

DR. MARTIN LUTHER KING, JR.
 BLVD -S.R. 82 LANDSCAPE
 PLANS
 THOMPSON STREET TO I-75

LANDSCAPE PLAN

SHEET NO.
 10

 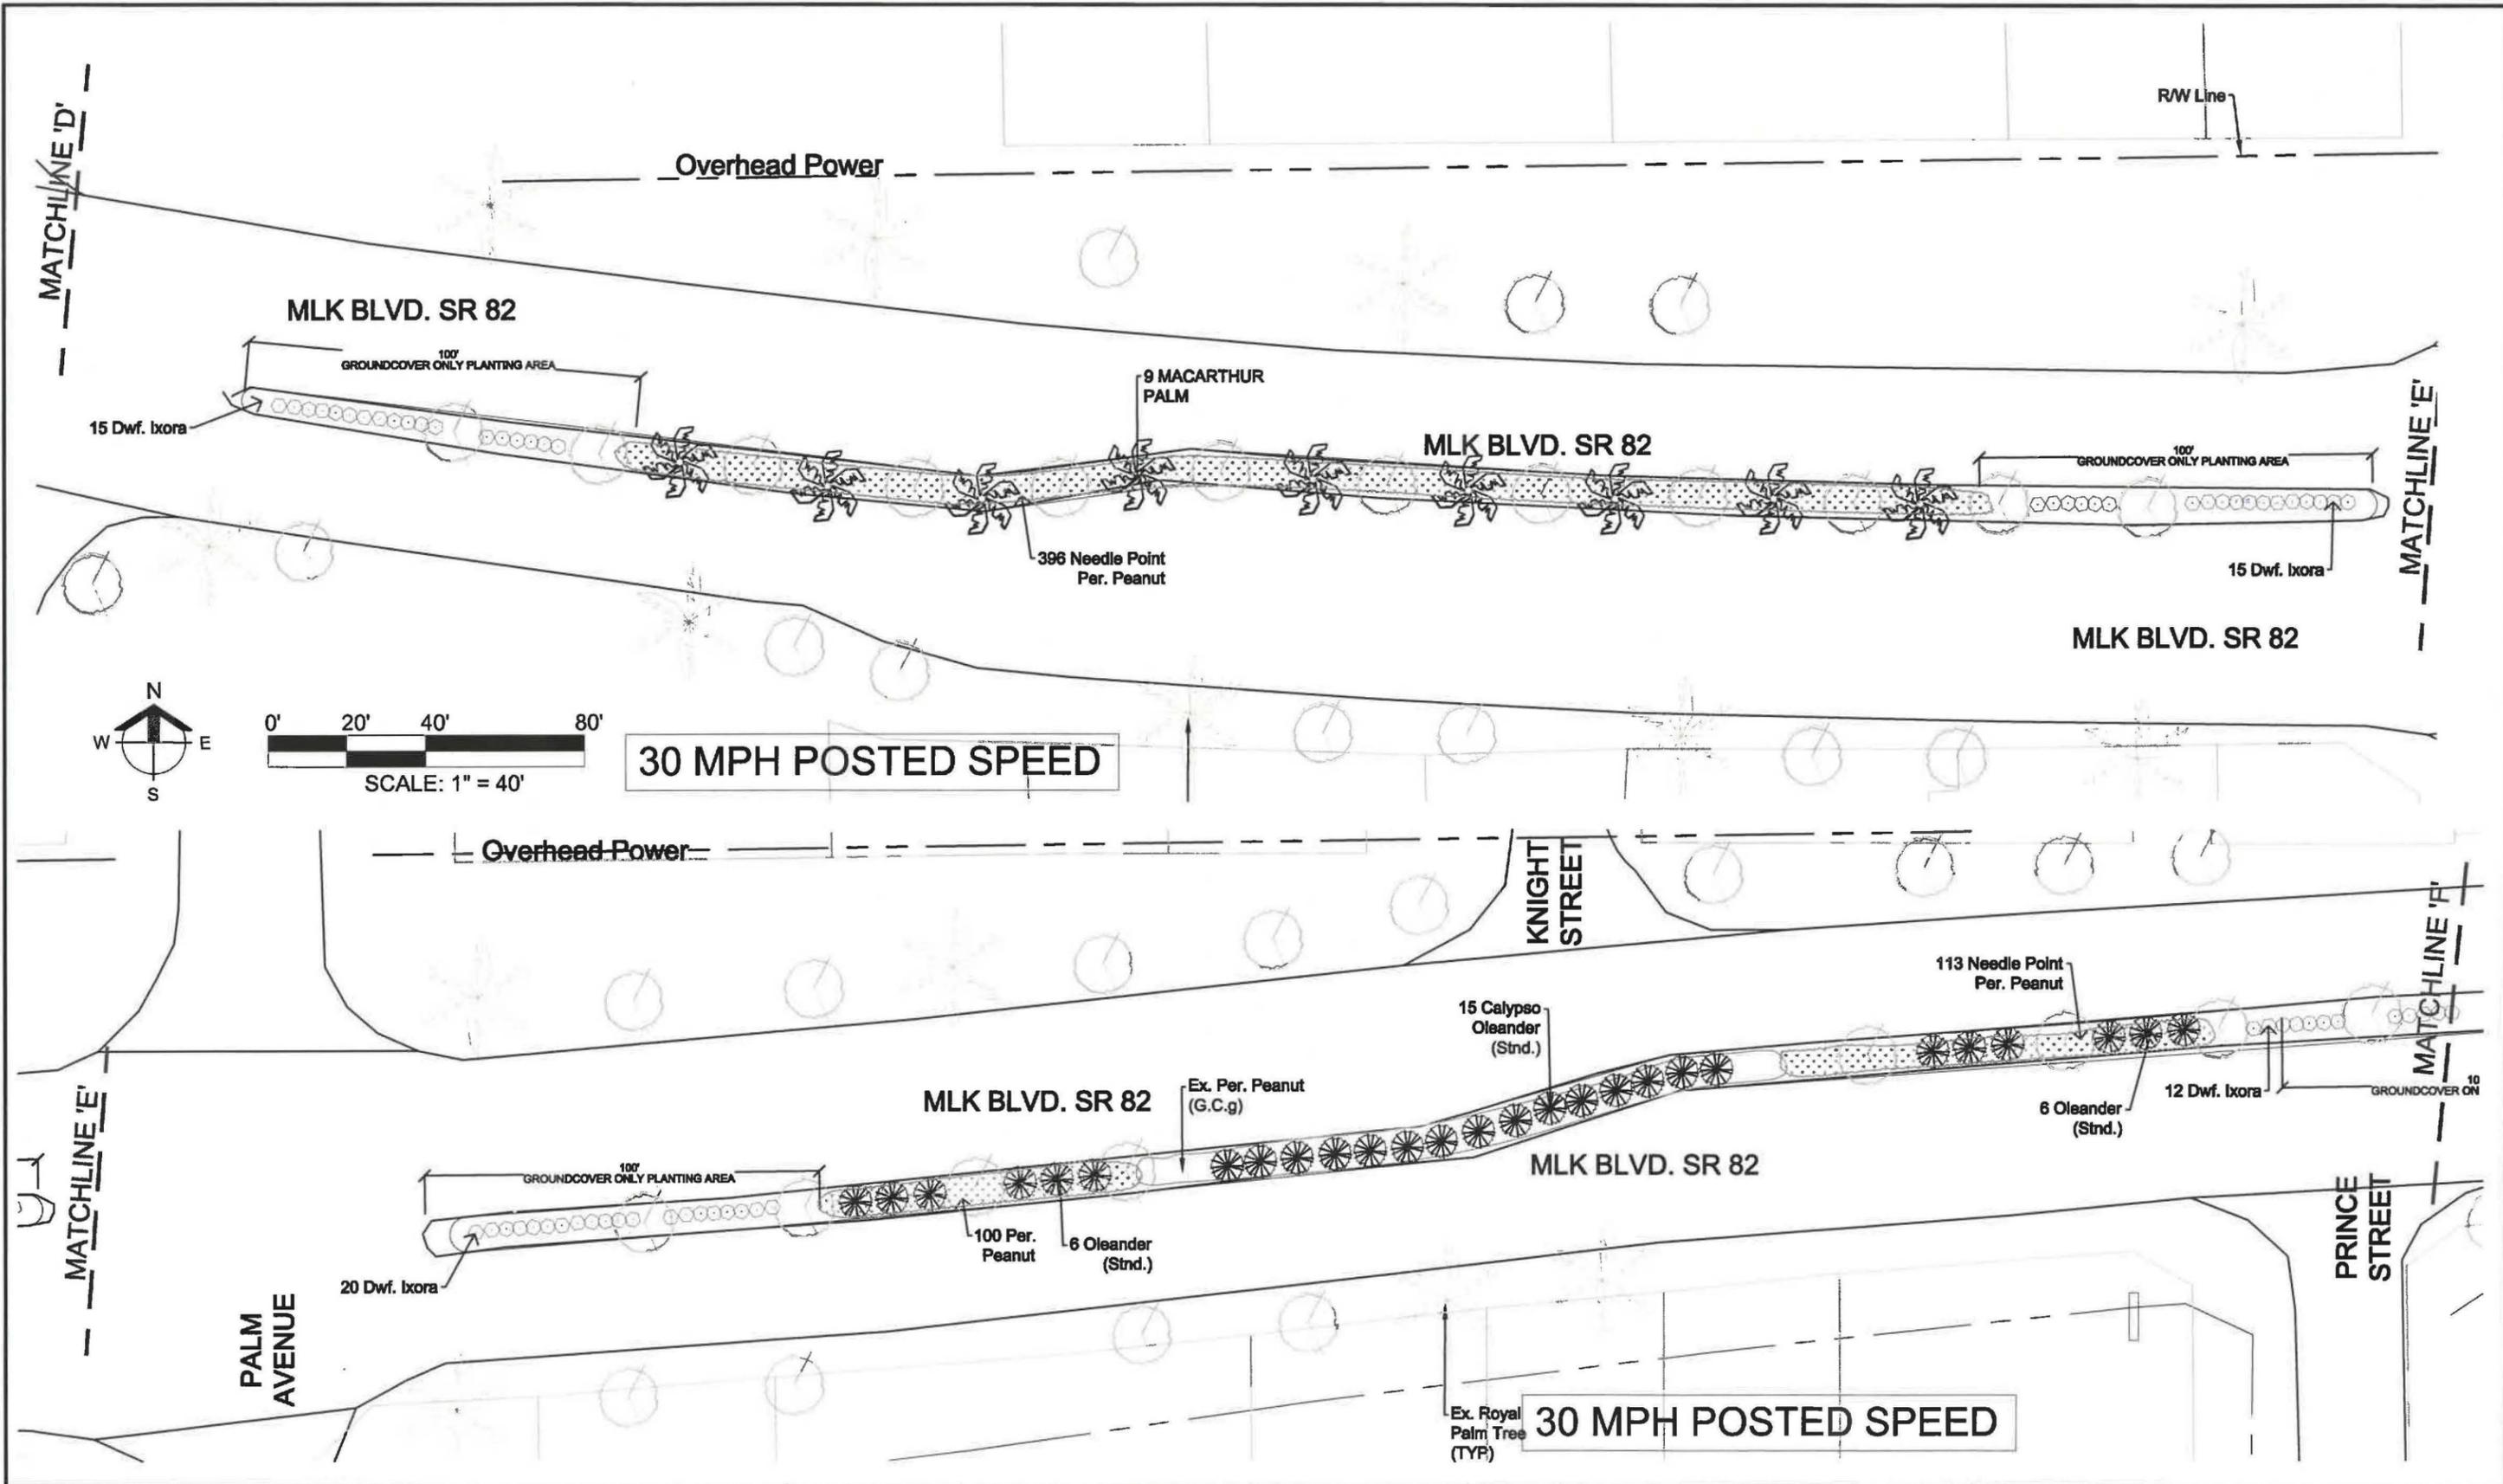

30 MPH POSTED SPEED

30 MPH POSTED SPEED

REVISIONS		
DATE	BY	DESCRIPTION

DMJA
 2221 McGregor Blvd.
 Fort Myers, Florida 33901
 PHONE: (239) 337-5525
 FAX: (239) 337-4494
 DAVID M. JONES, JR. AND ASSOCIATES, INC.
 LANDSCAPE ARCHITECTS AND PLANNERS
 L.A. LICENSE: LC 000006



DESIGN PROFESSIONAL:
 GREGORY J. DISERIO, RLA
 STATE OF FLORIDA
 RLA 840 DATE:

DESIGNED BY:
 GJD
 CHECKED BY:
 GJD
 DMJA PROJ.
 218026




CITY OF FORT MYERS
 Parks and Beautification
 City of Fort Myers
 4200 Dr. Martin Luther King Blvd
 PO Drawer 2217
 Fort Myers, FL 33902-2217

ROAD NO.
 SR 82
 COUNTY
 Lee
 ISSUE DATE:
 February 4, 2019

DR. MARTIN LUTHER KING, JR.
 BLVD -S.R. 82 LANDSCAPE
 PLANS
 THOMPSON STREET TO I-75

LANDSCAPE PLAN

SHEET NO.
 11

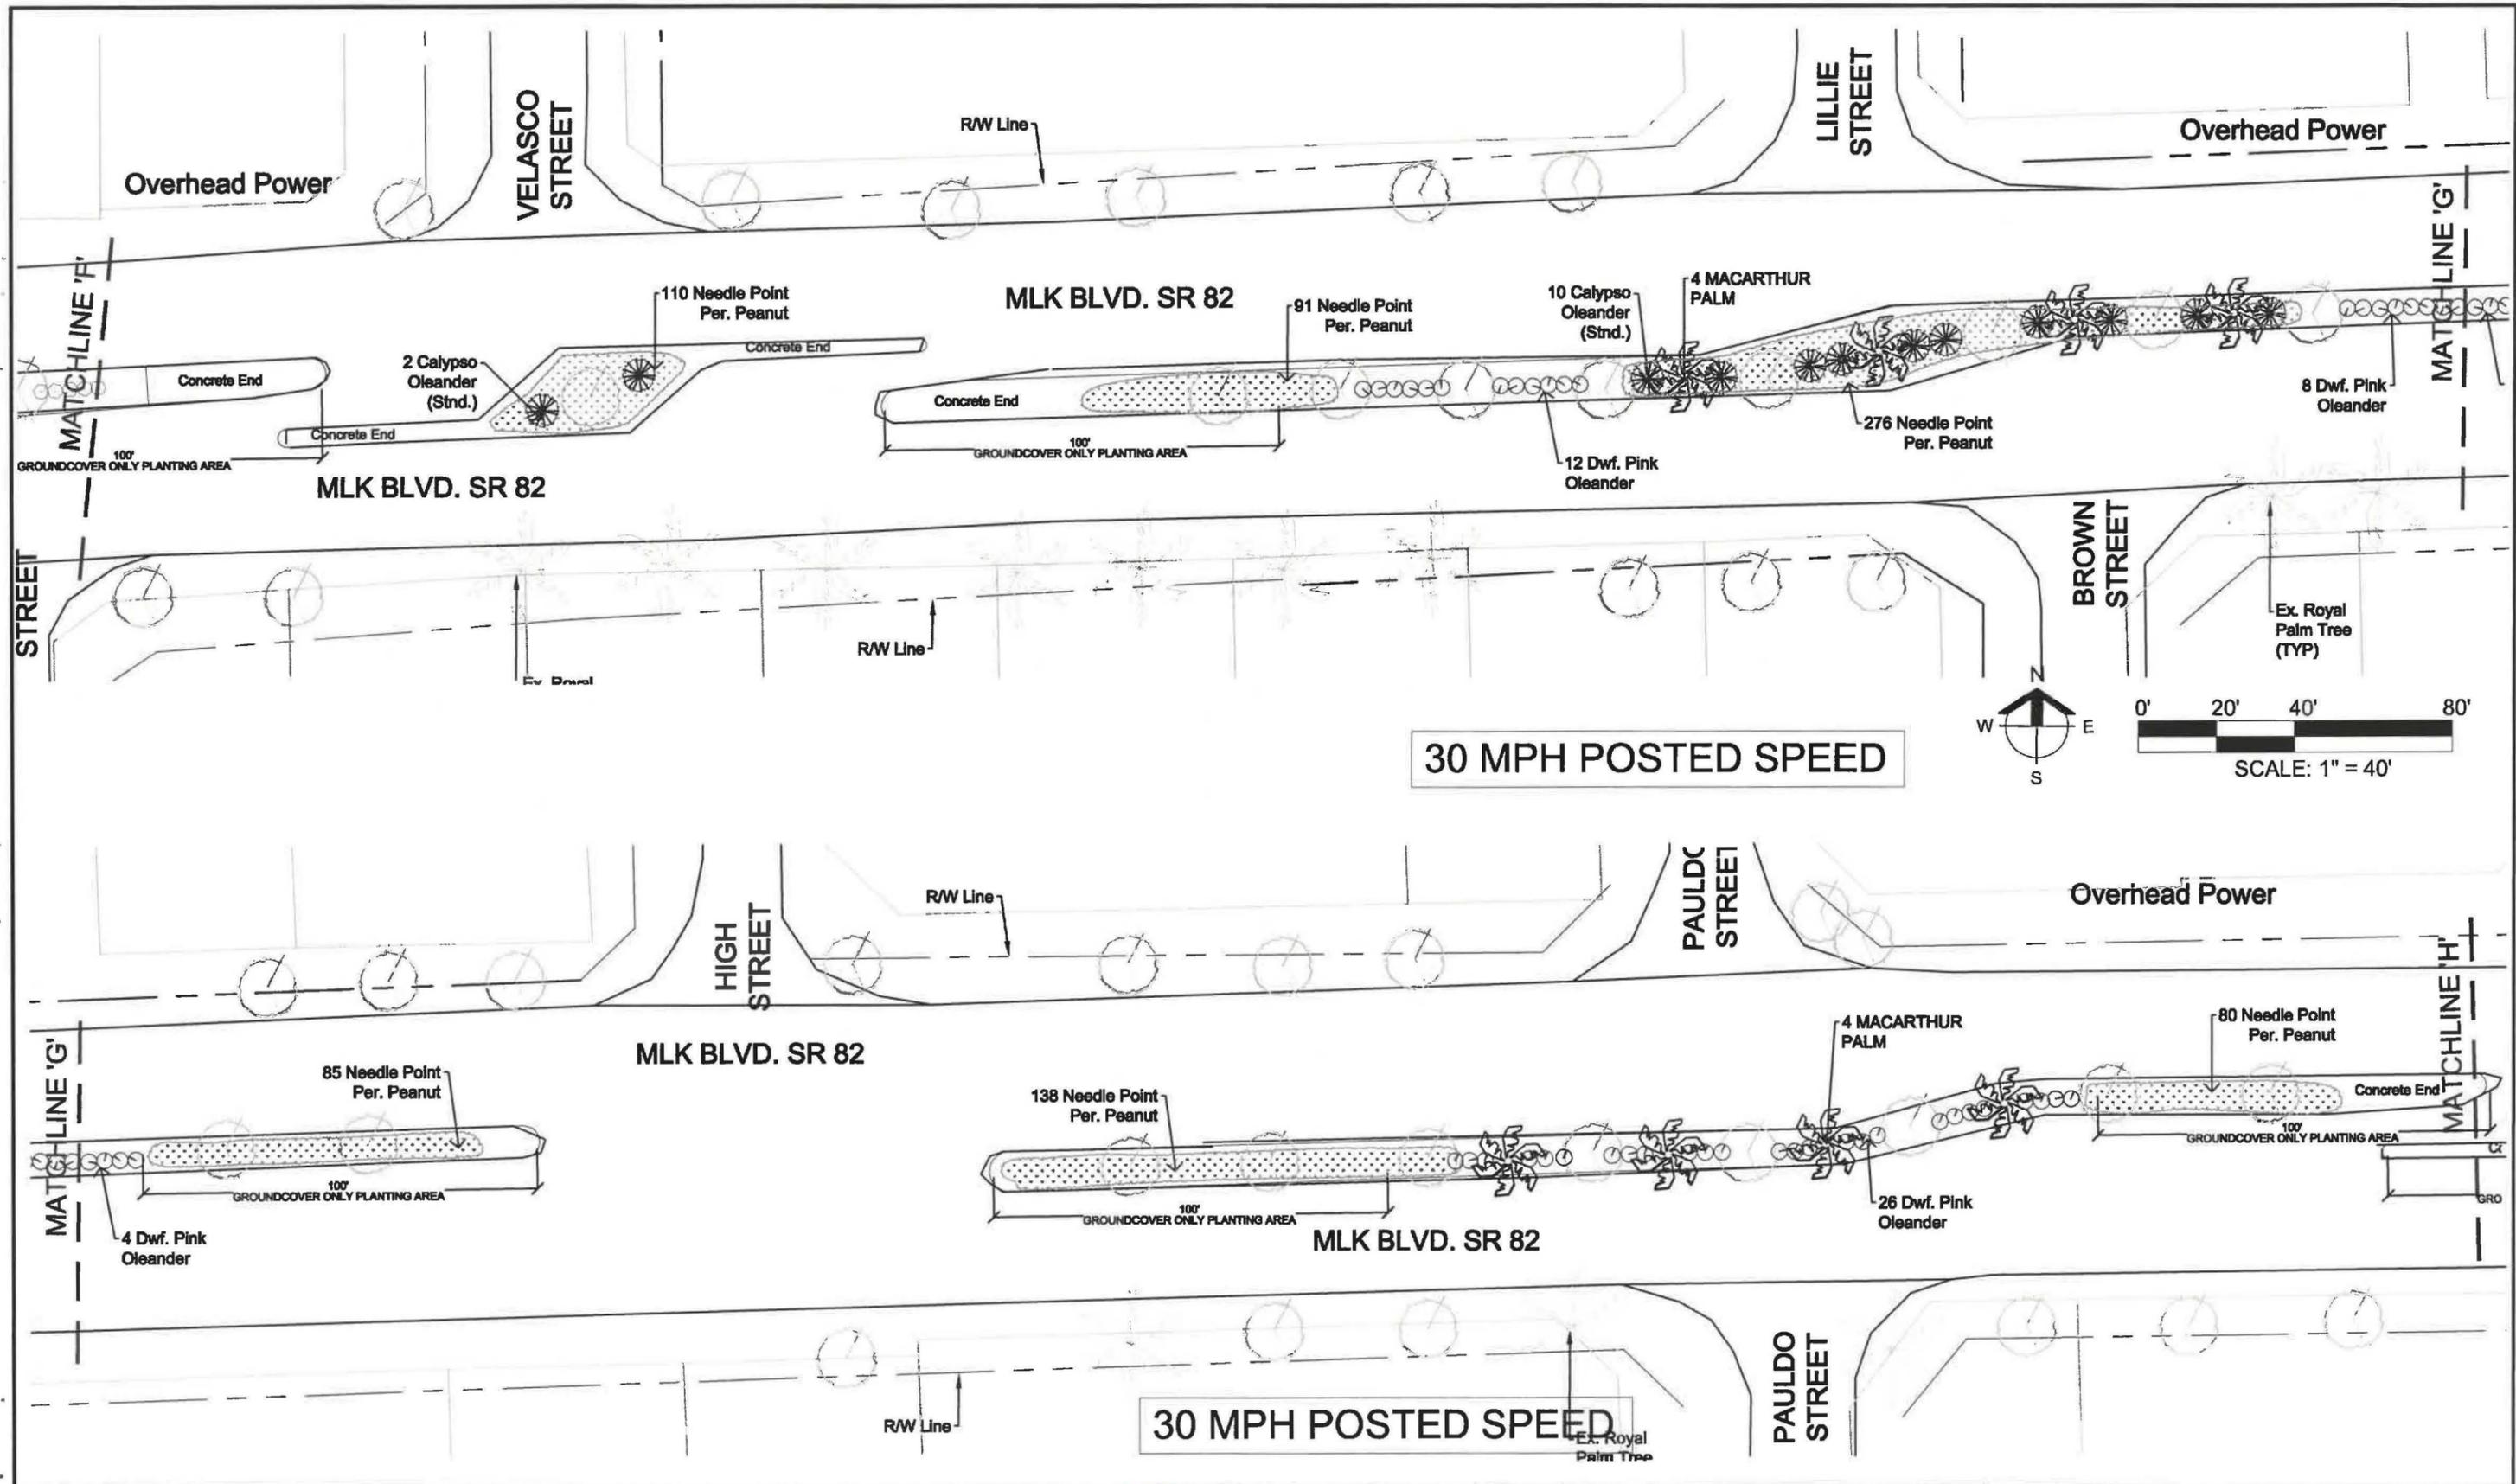

REVISIONS		
DATE	BY	DESCRIPTION

DMJA
 2221 McGregor Blvd.
 Fort Myers, Florida 33901
 PHONE: (239) 337-5525
 FAX: (239) 337-4494

DAVID M. JONES, JR. AND ASSOCIATES, INC.
 LANDSCAPE ARCHITECTS AND PLANNERS
 L.A. LICENSE: LC 000008



DESIGN PROFESSIONAL:
 GREGORY J. DISERIO, RLA
 STATE OF FLORIDA
 RLA 840 DATE: _____

DESIGNED BY:
 GJD

CHECKED BY:
 GJD

DMJA PROJ.
 218026




CITY OF FORT MYERS
 Parks and Beautification
 City of Fort Myers
 4200 Dr. Martin Luther King Blvd
 PO Drawer 2217
 Fort Myers, FL 33902-2217

ROAD NO.
 SR 82
 COUNTY
 Lee
 ISSUE DATE:
 February 4, 2019

DR. MARTIN LUTHER KING, JR.
 BLVD -S.R. 82 LANDSCAPE
 PLANS
 THOMPSON STREET TO I-75

LANDSCAPE PLAN

SHEET NO.
 12

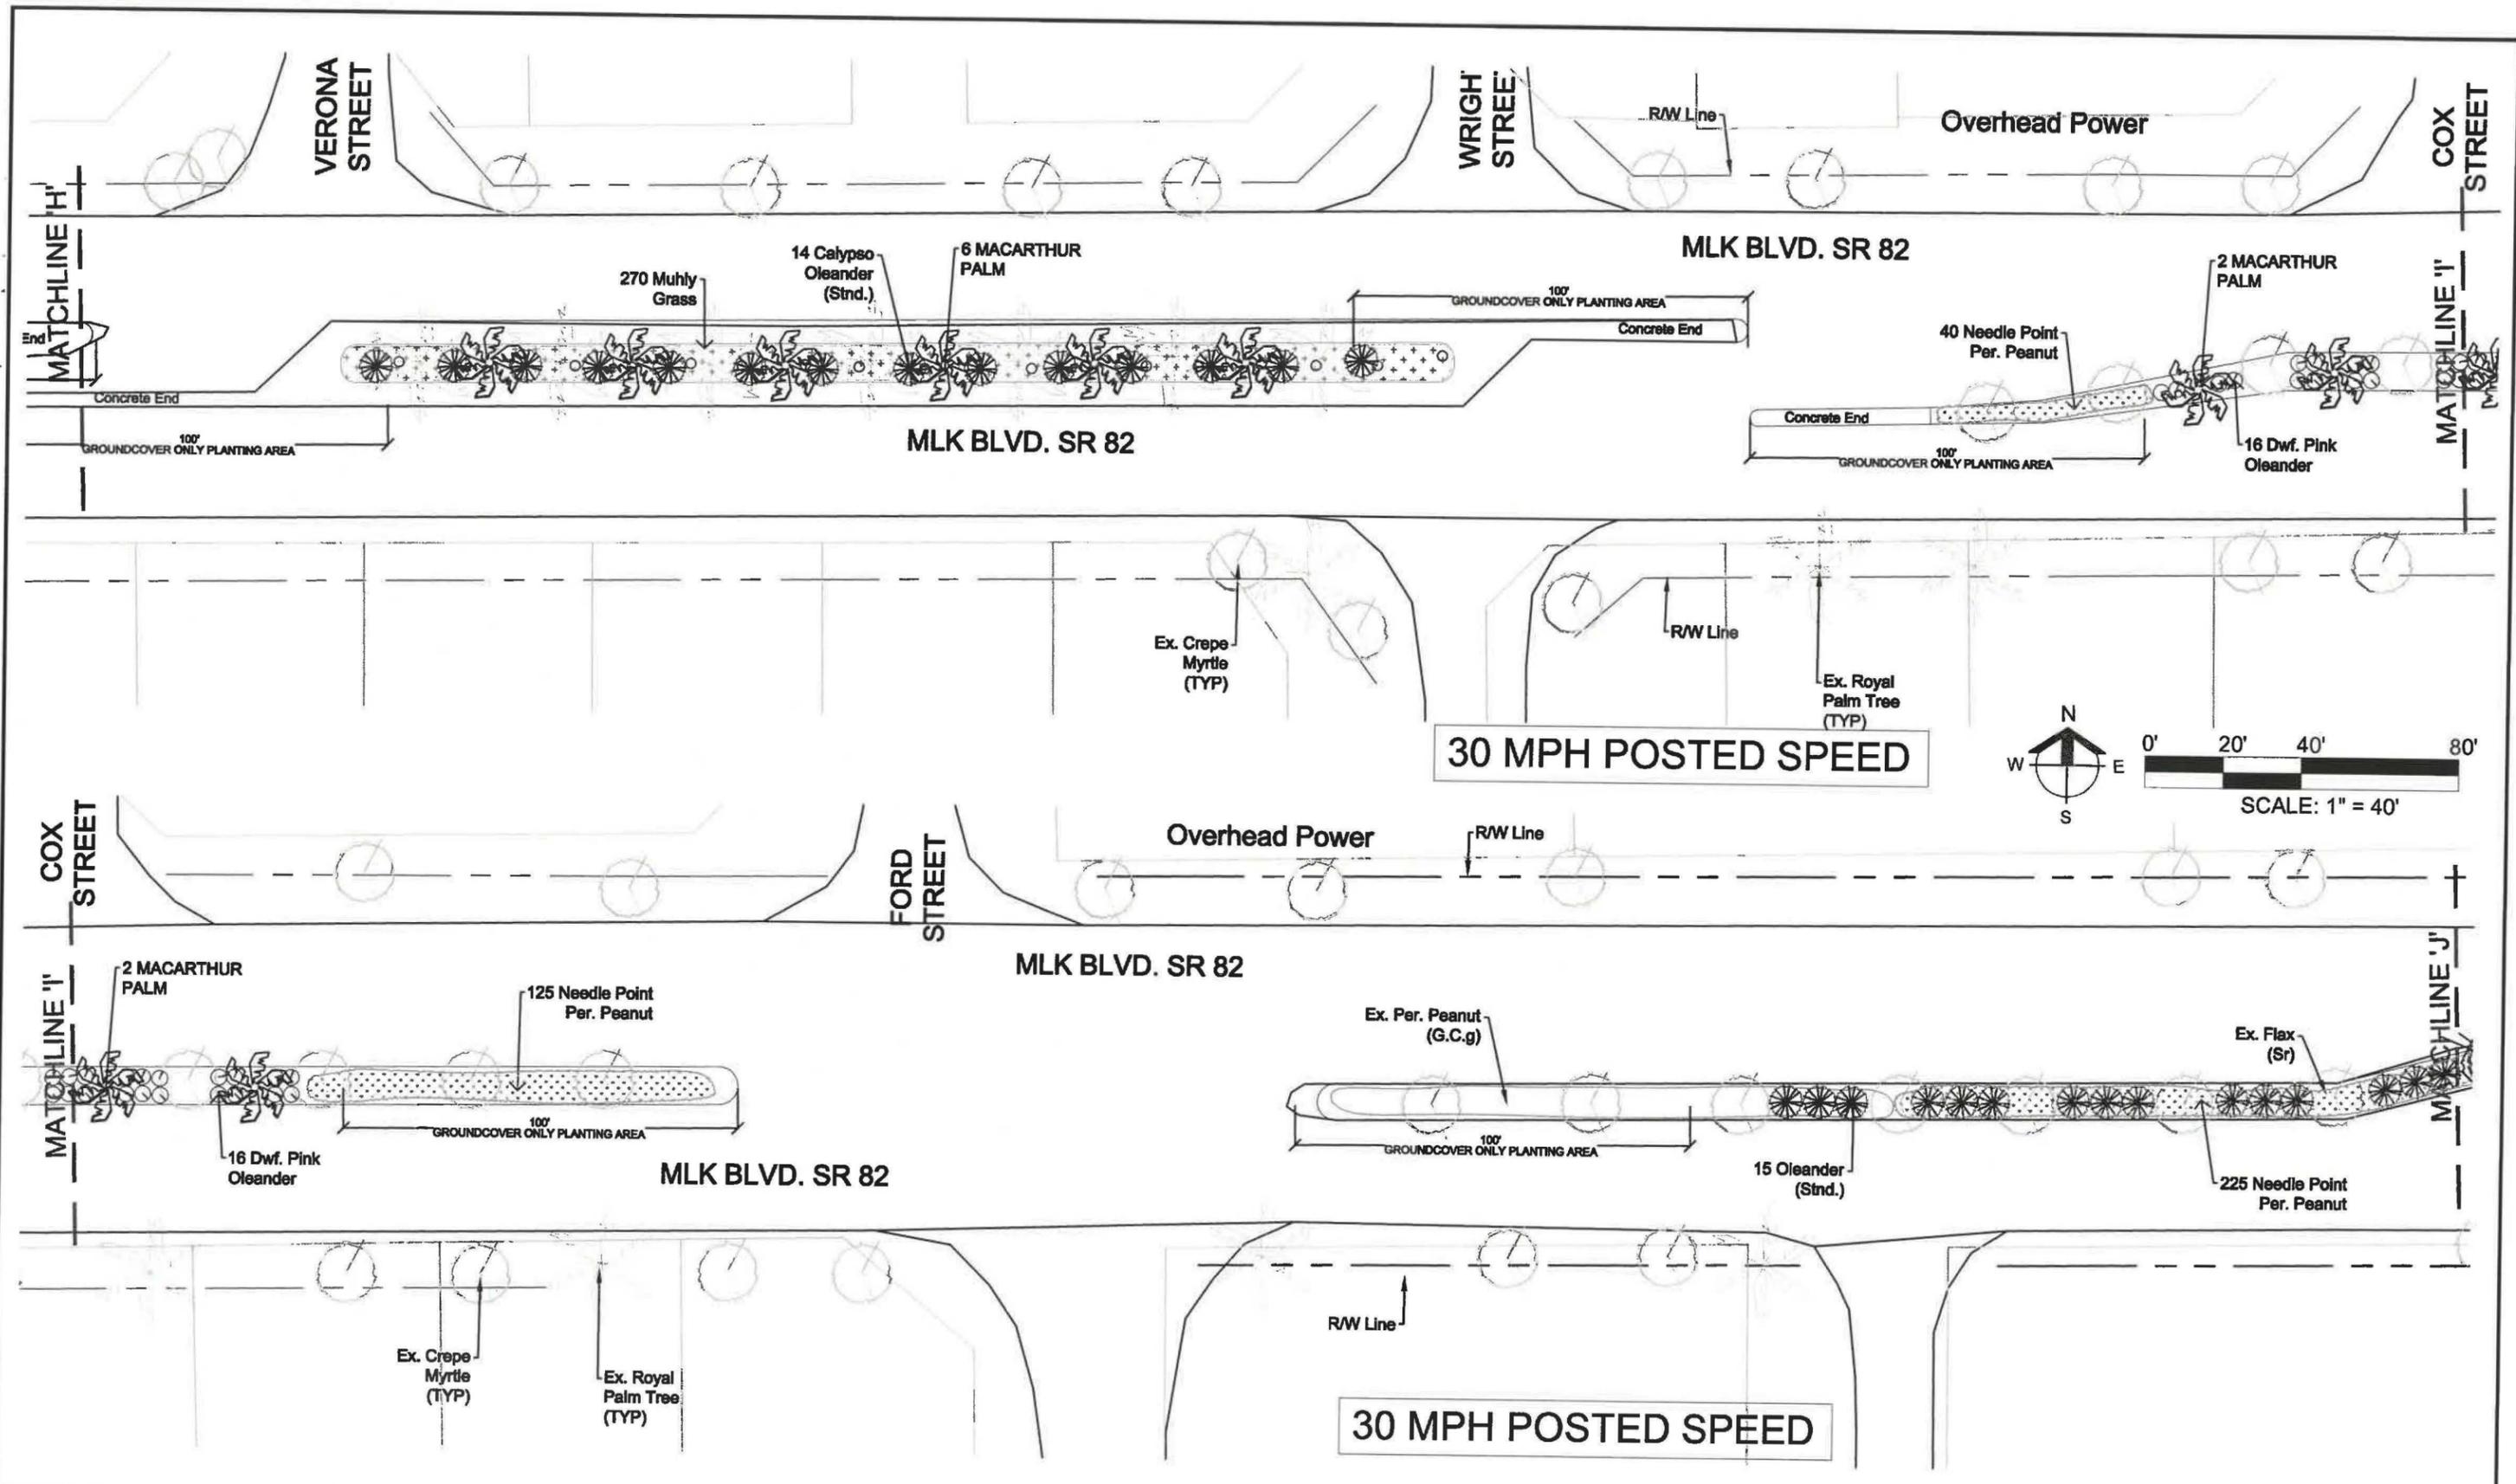

REVISIONS		
DATE	BY	DESCRIPTION

DMJA
 2291 McGregor Blvd.
 Fort Myers, Florida 33901
 PHONE: (239) 337-5525
 FAX (239) 337-4494

DAVID M. JONES, JR. AND ASSOCIATES, INC
 LANDSCAPE ARCHITECTS AND PLANNERS
 L.A. LICENSE: LC 000008

DESIGN PROFESSIONAL:
 GREGORY J. DISERIO, RLA
 STATE OF FLORIDA
 RLA 640 DATE:

DESIGNED BY:
 GJD

CHECKED BY:
 GJD

DMJA PROJ.
 218026



CITY OF FORT MYERS
 Parks and Beautification
 City of Fort Myers
 4200 Dr. Martin Luther King Blvd
 PO Drawer 2217
 Fort Myers, FL 33902-2217

ROAD NO.
 SR 82


COUNTY
 Lee

ISSUE DATE:
 February 4, 2019

DR. MARTIN LUTHER KING, JR.
 BLVD -S.R. 82 LANDSCAPE
 PLANS
 THOMPSON STREET TO I-75

LANDSCAPE PLAN

SHEET NO.
 13

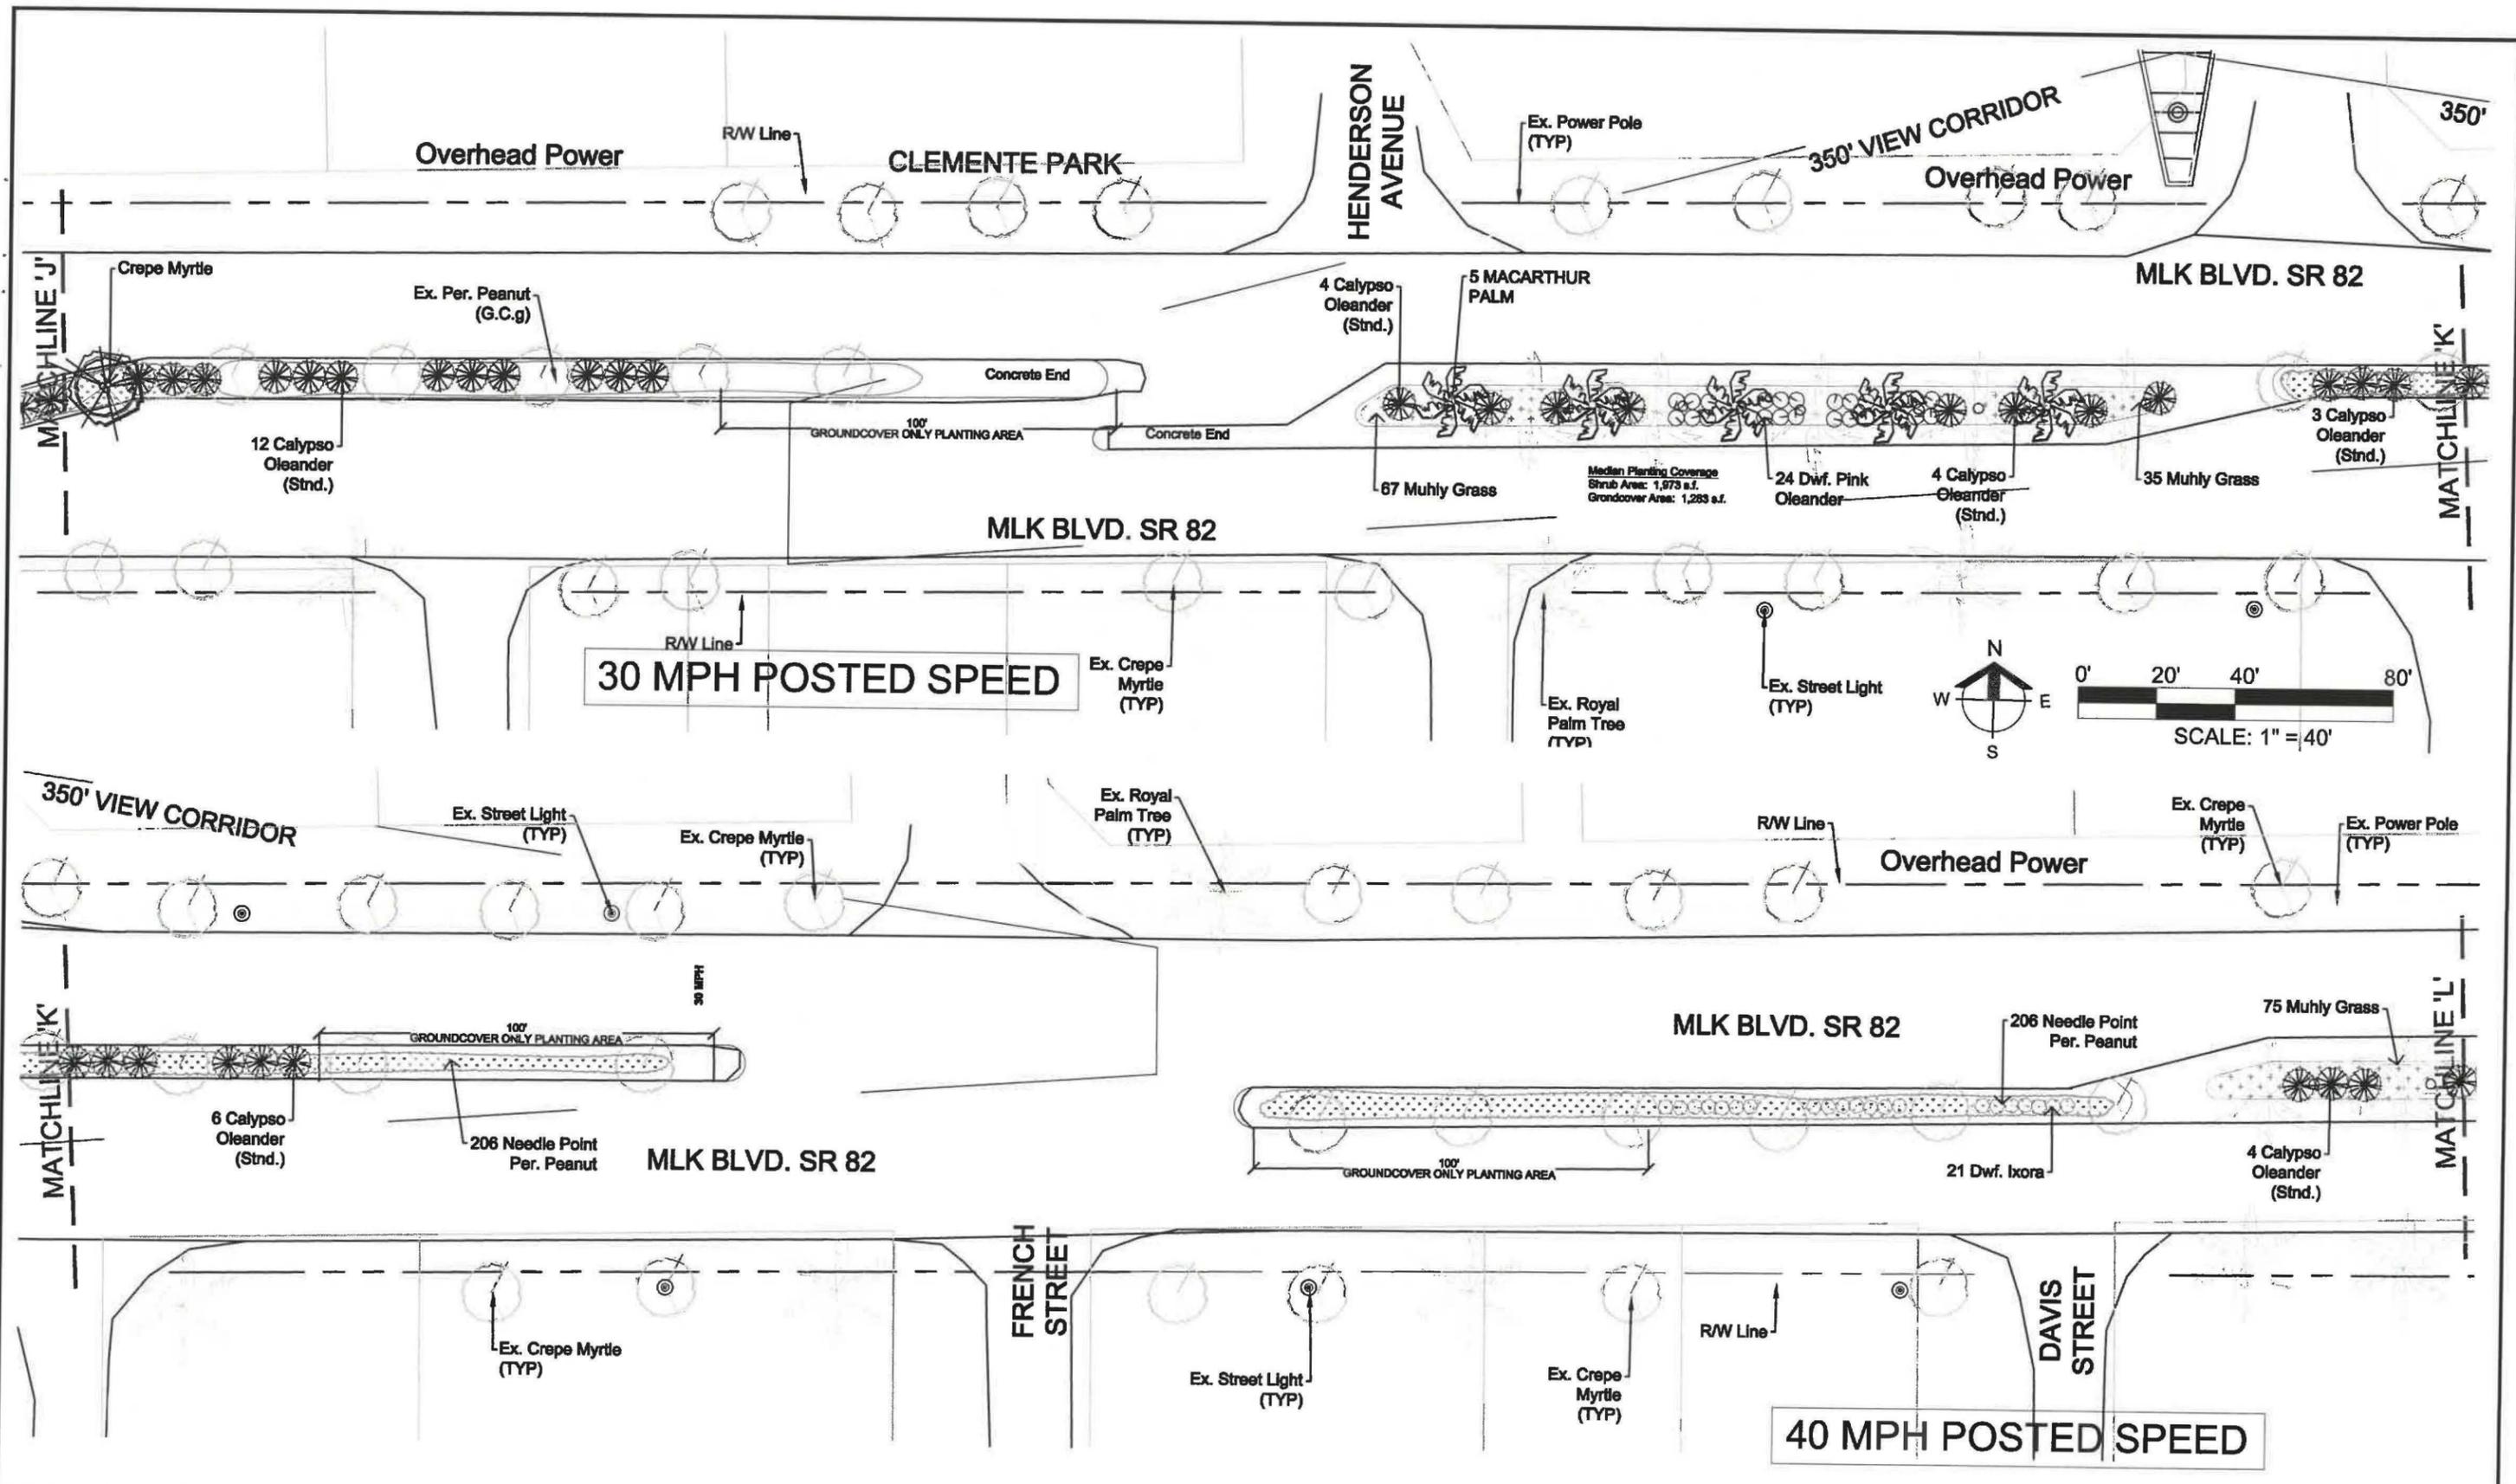

REVISIONS		
DATE	BY	DESCRIPTION

DMJA
 2221 McGregor Blvd.
 Fort Myers, Florida 33901
 PHONE: (239) 837-5325
 FAX: (239) 337-4494

DAVID M. JONES, JR. AND ASSOCIATES, INC.
 LANDSCAPE ARCHITECTS AND PLANNERS
 L.A. LICENSE: LC 000008

DESIGN PROFESSIONAL:
 GREGORY J. DISERIO, RLA
 STATE OF FLORIDA
 RLA 840 DATE:

DESIGNED BY:
 GJD

CHECKED BY:
 GJD

DMJA PROJ.
 218026

CITY OF FORT MYERS
 Parks and Beautification
 City of Fort Myers
 4200 Dr. Martin Luther King Blvd
 PO Drawer 2217
 Fort Myers, FL 33902-2217

ROAD NO.
 SR 82


COUNTY
 Lee

ISSUE DATE:
 February 4, 2019

**DR. MARTIN LUTHER KING, JR.
 BLVD -S.R. 82 LANDSCAPE
 PLANS**
 THOMPSON STREET TO I-75

LANDSCAPE PLAN

SHEET NO.
14

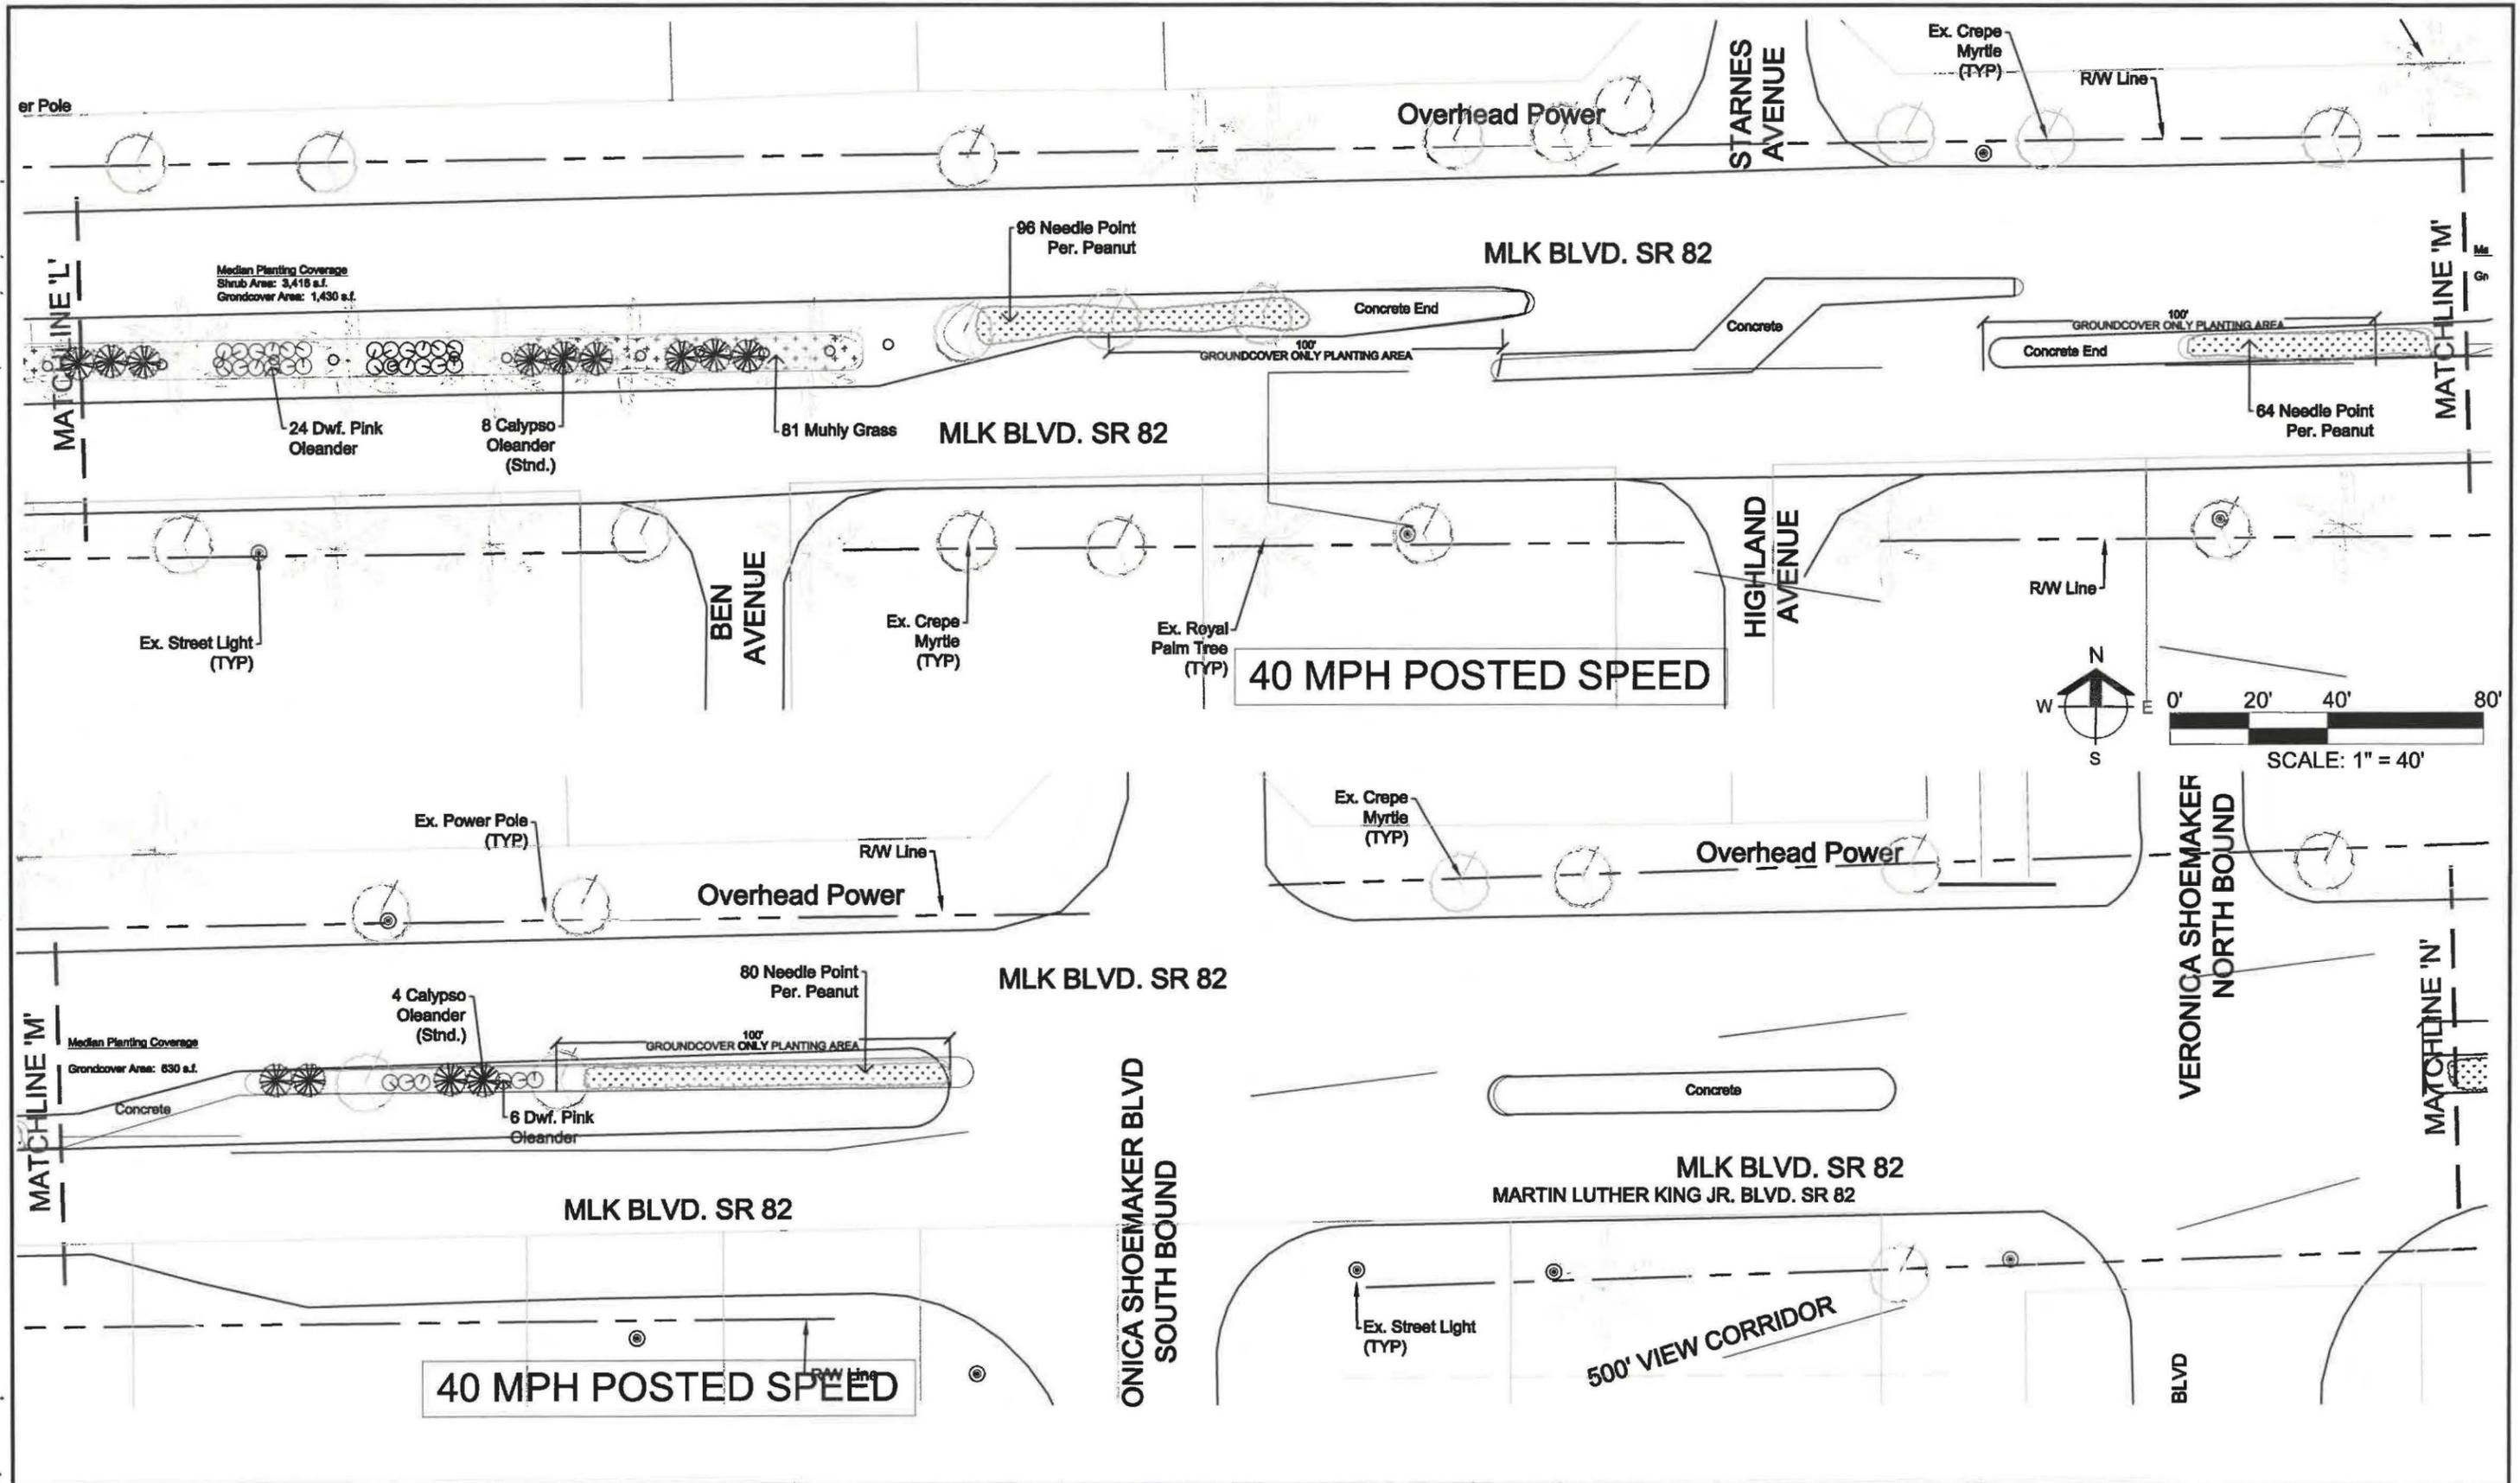

REVISIONS		
DATE	BY	DESCRIPTION

DMJA
 2221 McGregor Blvd.
 Fort Myers, Florida 33901
 PHONE: (889) 337-5525
 FAX: (889) 337-4494

DAVID M. JONES, JR. AND ASSOCIATES, INC.
 LANDSCAPE ARCHITECTS AND PLANNERS
 I.A. LICENSE: LC 000006

DESIGN PROFESSIONAL:
 GREGORY J. DISERIO, RLA
 STATE OF FLORIDA
 RLA 840 DATE:

DESIGNED BY:
 GJD

CHECKED BY:
 GJD

DMJA PROJ.
 218026

CITY OF FORT MYERS
 Parks and Beautification
 City of Fort Myers
 4200 Dr. Martin Luther King Blvd
 PO Drawer 2217
 Fort Myers, FL 33902-2217

ROAD NO.
 SR 82

COUNTY
 Lee

ISSUE DATE:
 February 4, 2019


**DR. MARTIN LUTHER KING, JR.
 BLVD -S.R. 82 LANDSCAPE
 PLANS**

THOMPSON STREET TO I-75

LANDSCAPE PLAN


SHEET NO.
 15

MARTIN LUTHER KING JR. BLVD. SR 82

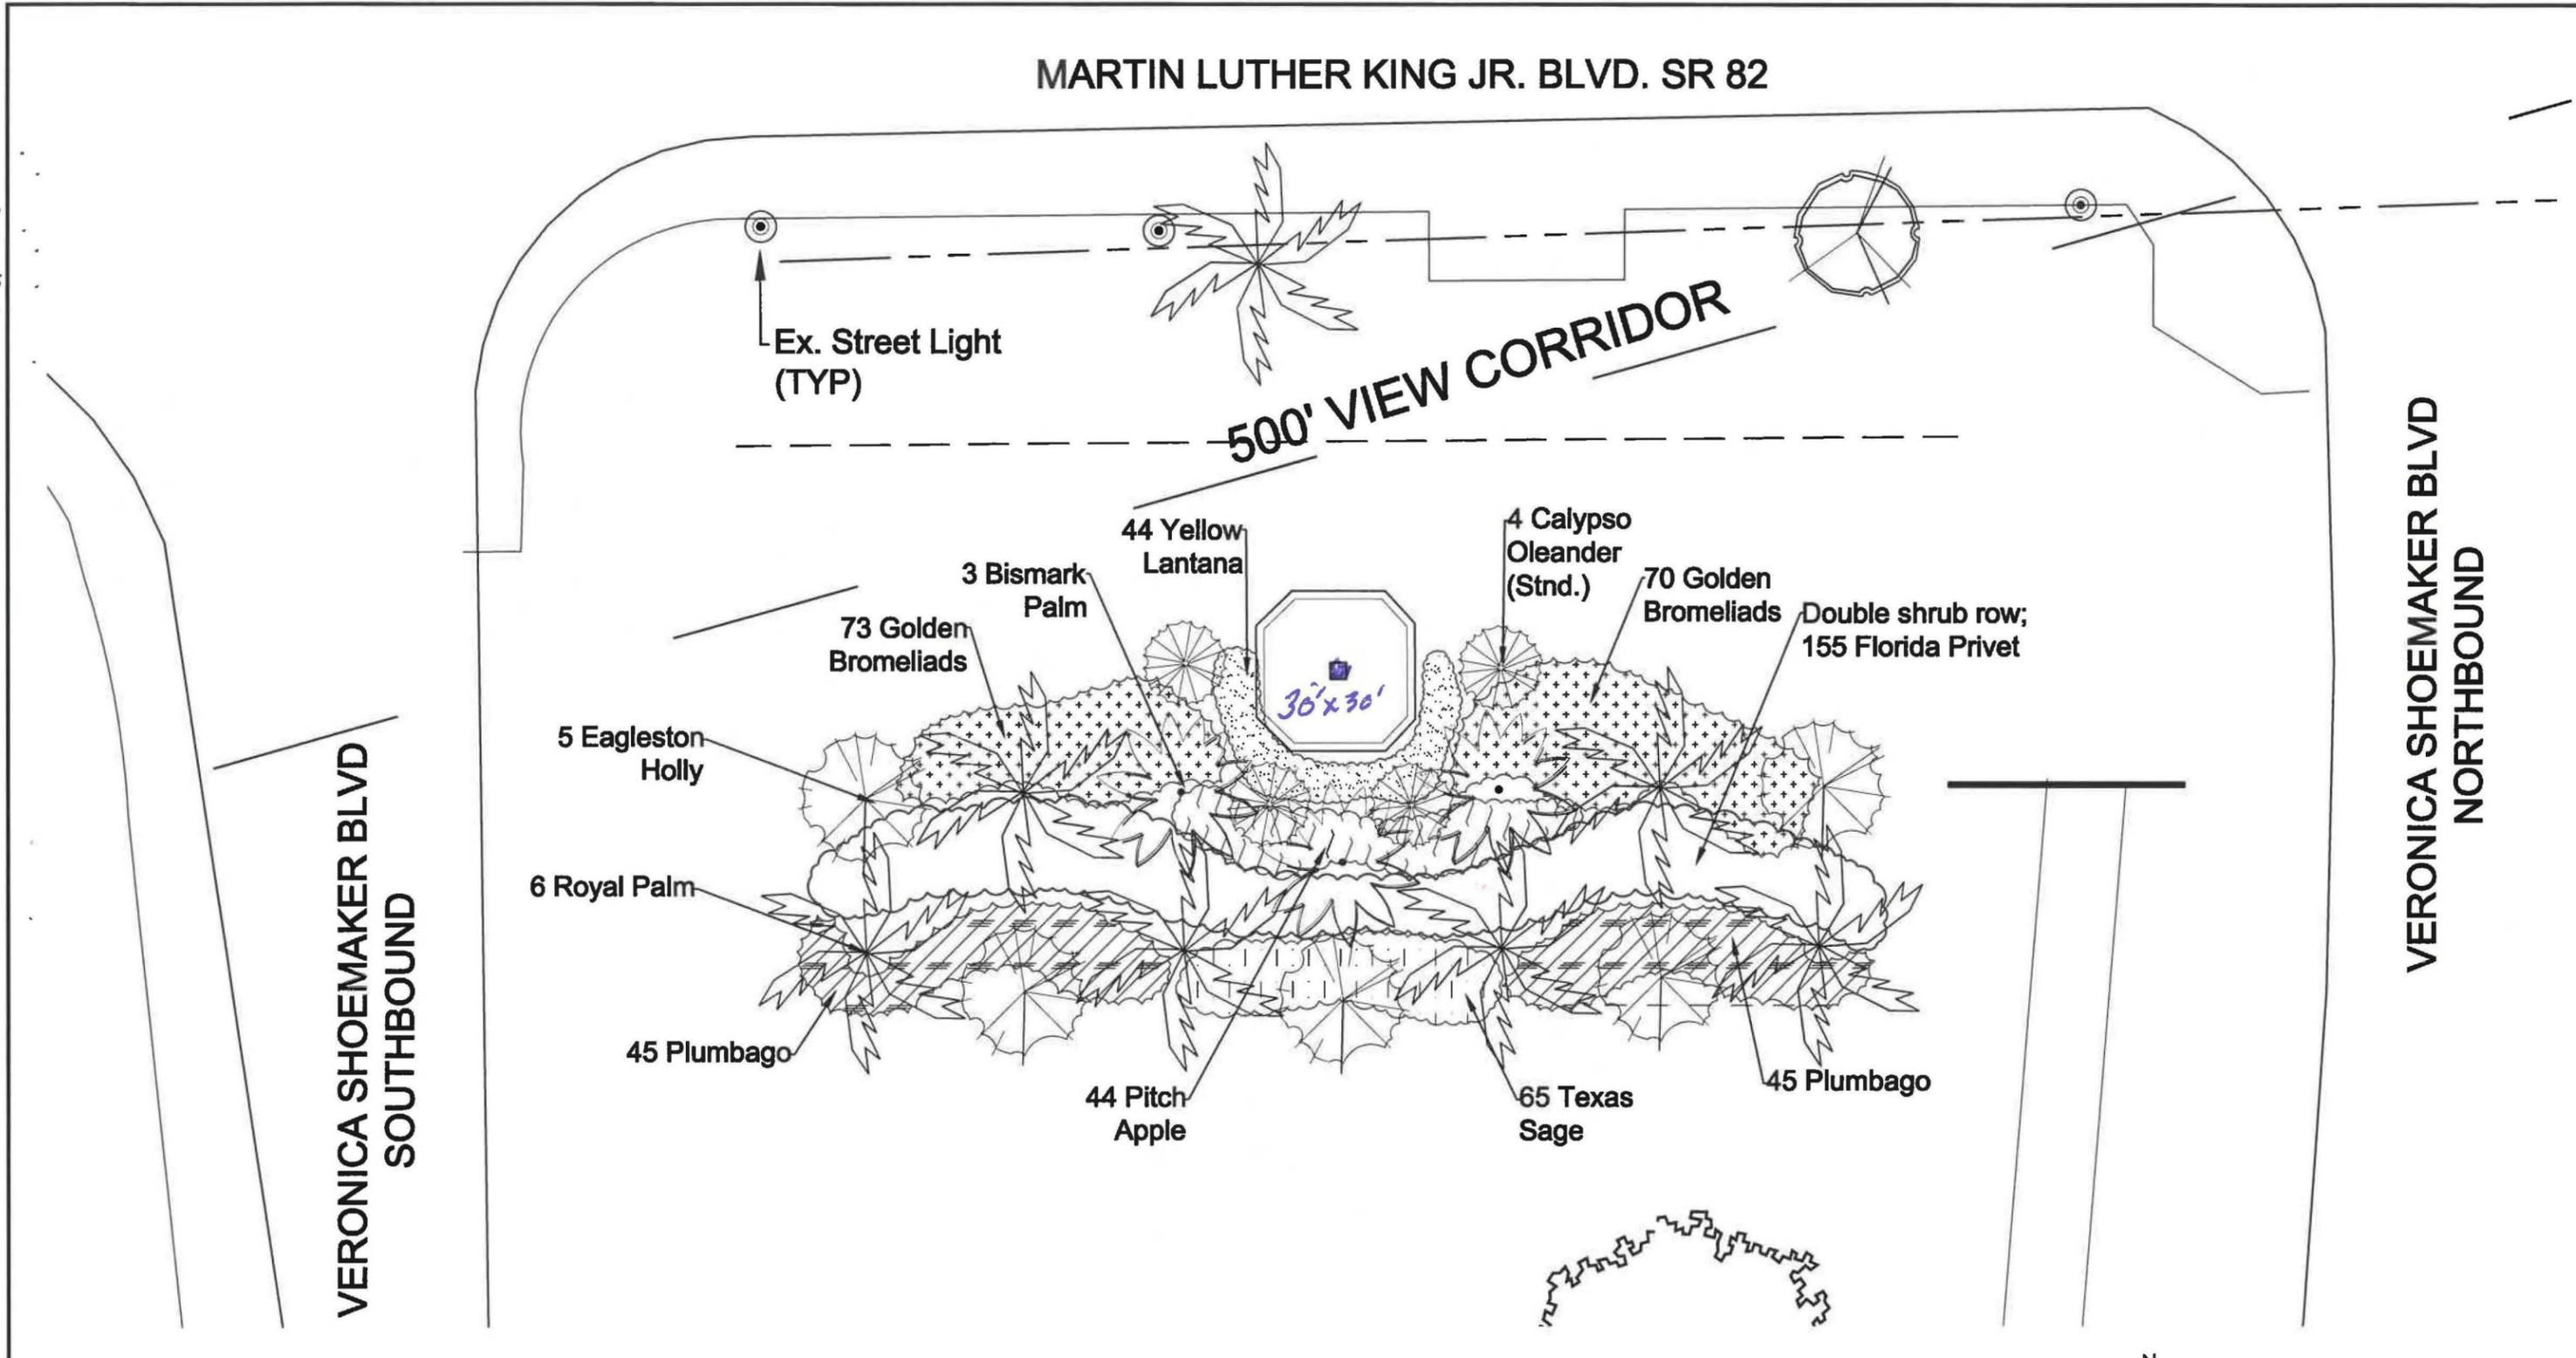

40 MPH POSTED SPEED

** Add 10' (30')*
ORIG. 20' x 20'
RECOMMENDED 30' x 30'

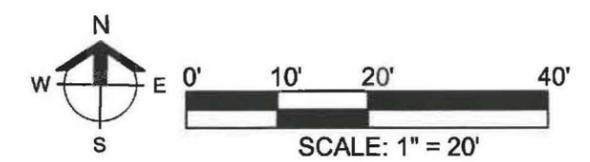

VERONICA SHOEMAKER BLVD
SOUTHBOUND

VERONICA SHOEMAKER BLVD
NORTHBOUND

REVISIONS		
DATE	BY	DESCRIPTION

DMJA
 DAVID M. JONES, JR. AND ASSOCIATES, INC.
 LANDSCAPE ARCHITECTS AND PLANNERS
 L.A. LICENSE: LC 000088



DESIGN PROFESSIONAL:
 GREGORY J. DISERIO, RLA
 STATE OF FLORIDA
 RLA 848 DATE:

DESIGNED BY:
 GJD

CHECKED BY:
 GJD

DMJA PROJ.
 218026



CITY OF FORT MYERS
 Parks and Beautification
 City of Fort Myers
 4200 Dr. Martin Luther King Blvd
 PO Drawer 2217
 Fort Myers, FL 33902-2217

ROAD NO.
 SR 82


COUNTY
 Lee

ISSUE DATE:
 February 4, 2019



DR. MARTIN LUTHER KING, JR.
 BLVD -S.R. 82 LANDSCAPE
 PLANS
 THOMPSON STREET TO I-75

LANDSCAPE PLAN

SHEET NO.
 16

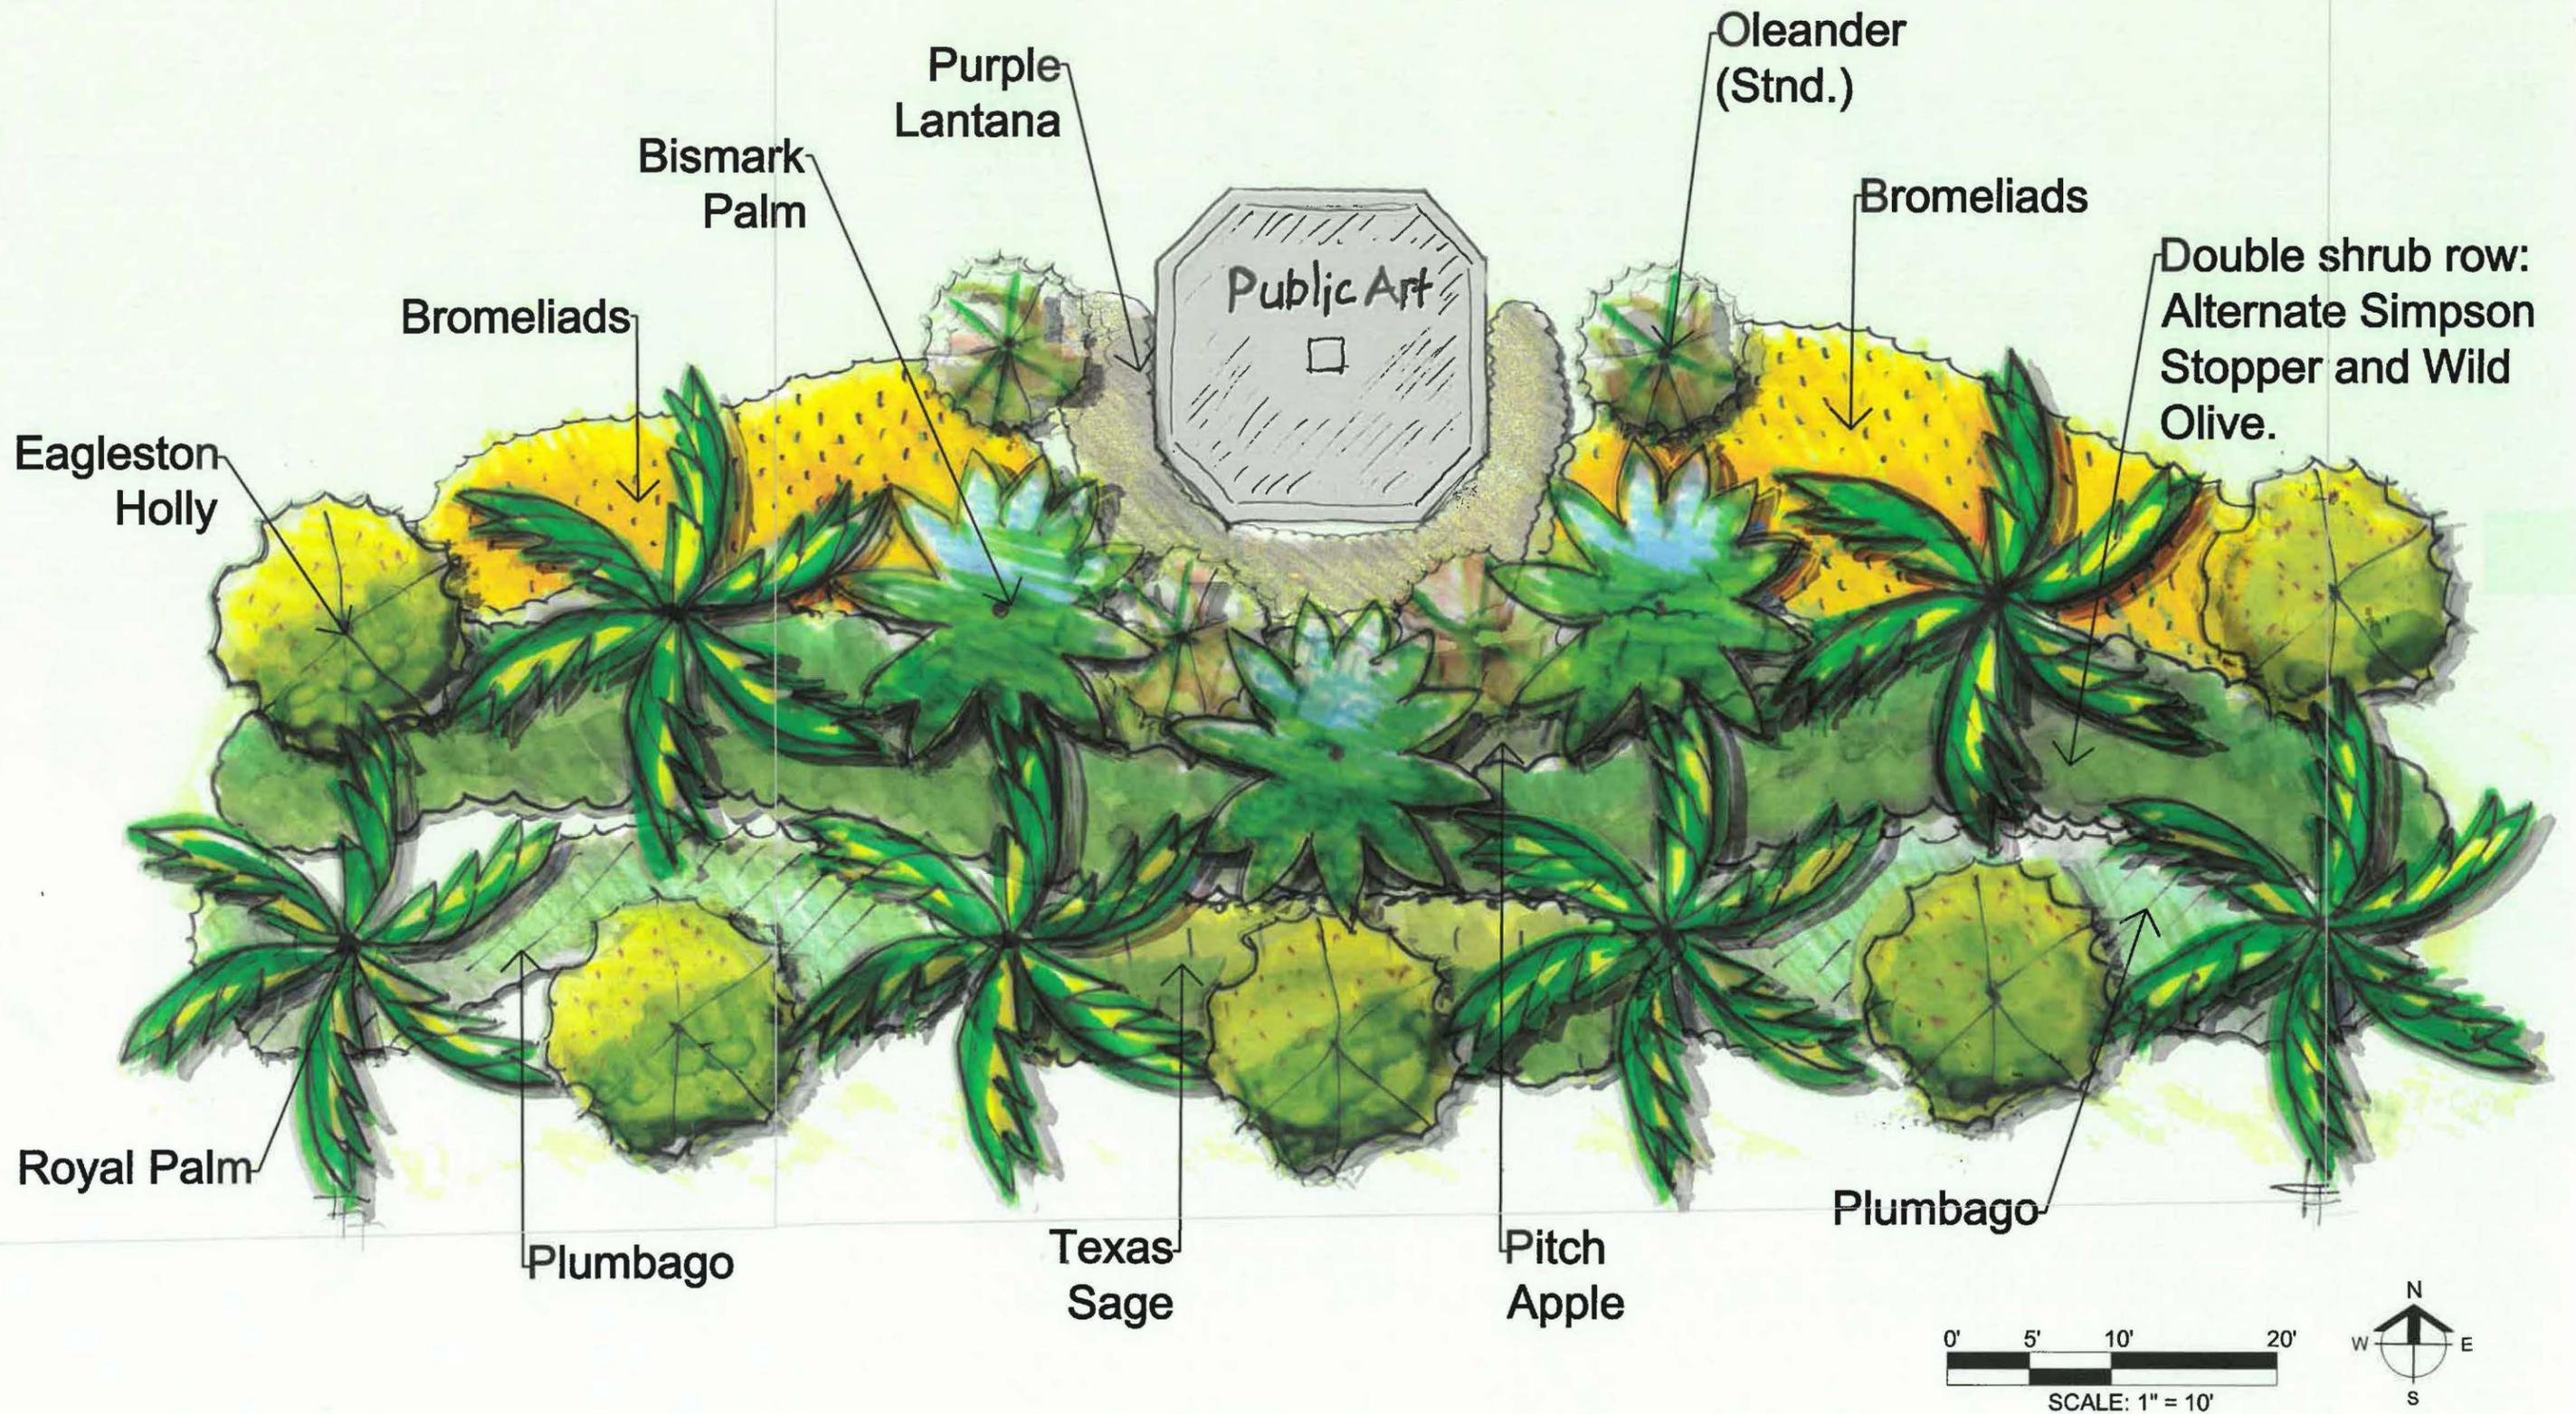

**VERONICA S. SHOEMAKER MEDIAN -
 CONCEPTUAL ILLUSTRATIVE**

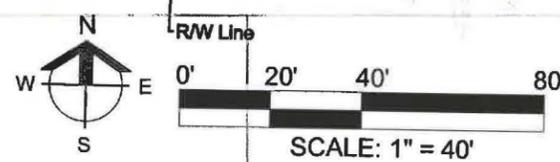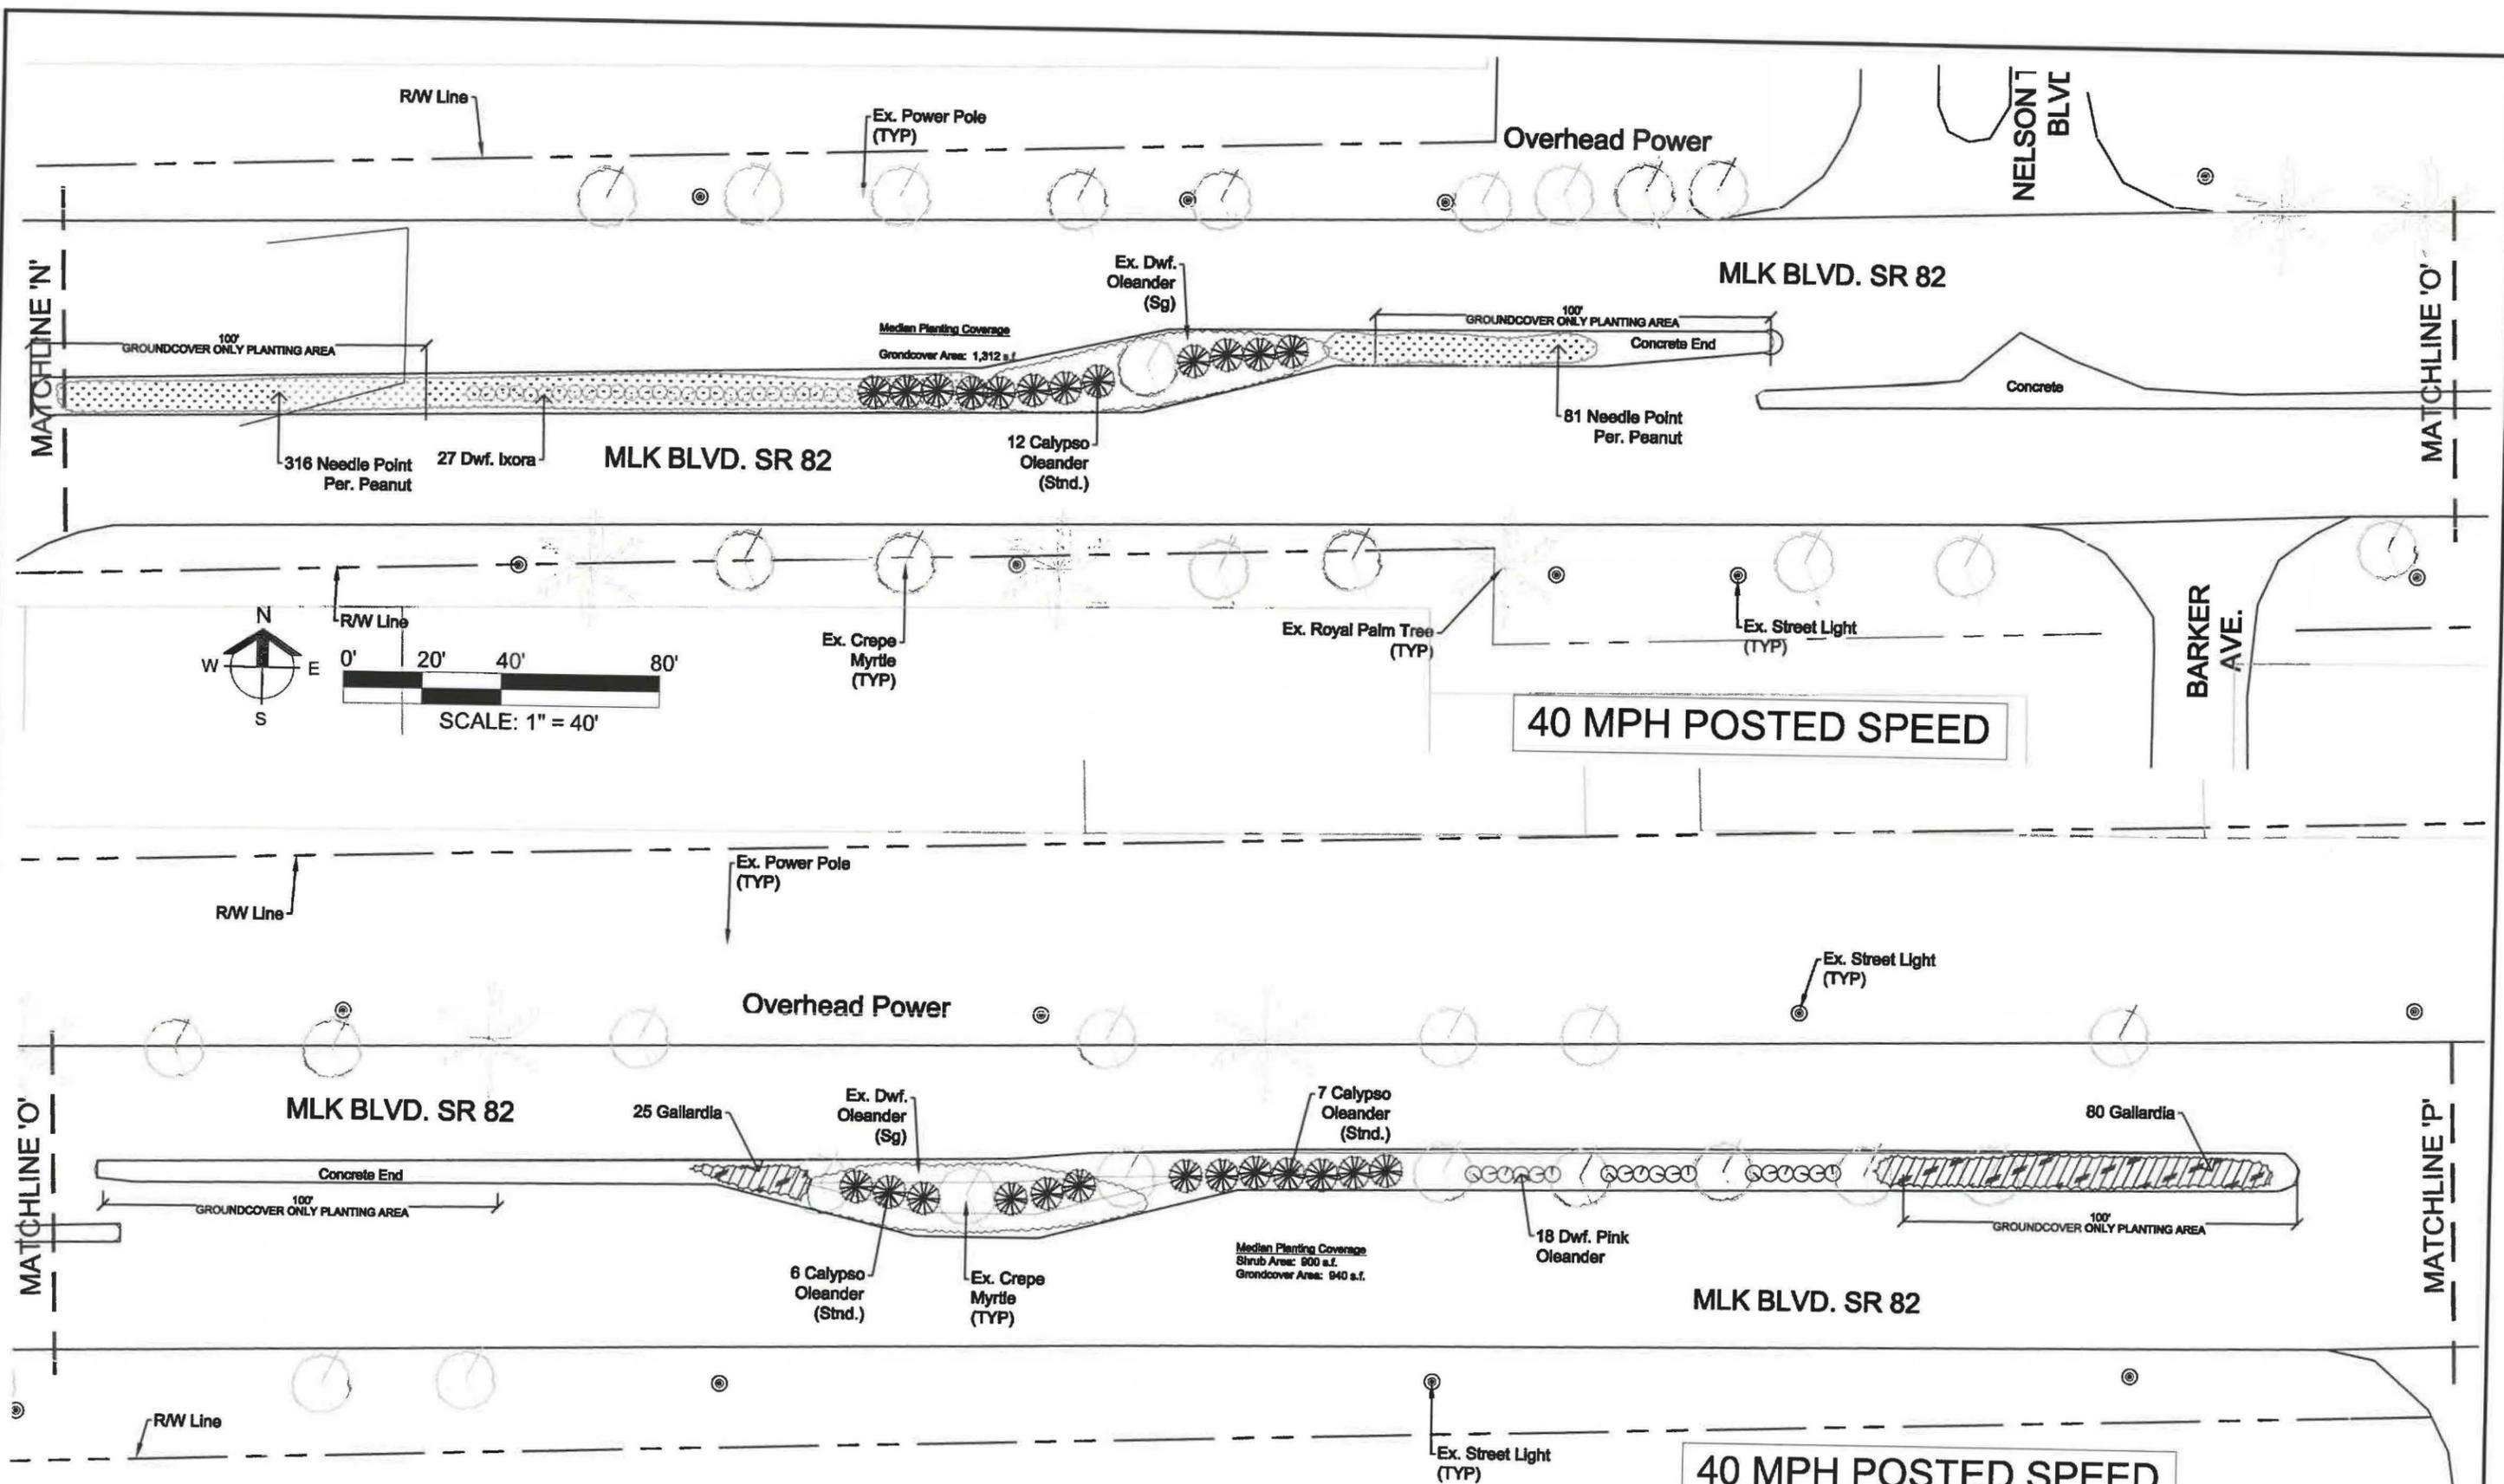

REVISIONS		
DATE	BY	DESCRIPTION

DMJA
 2221 McGregor Blvd.
 Fort Myers, Florida 33901
 PHONE: (239) 337-5525
 FAX: (239) 337-4494

DAVID M. JONES, JR. AND ASSOCIATES, INC.
 LANDSCAPE ARCHITECTS AND PLANNERS
 L.A. LICENSE: LC 0000068



DESIGN PROFESSIONAL:
 GREGORY J. DISERIO, RLA
 STATE OF FLORIDA
 RLA 840 DATE:

DESIGNED BY:
 GJD

CHECKED BY:
 GJD

DMJA PROJ.
 218026



CITY OF FORT MYERS
 Parks and Beautification
 City of Fort Myers
 4200 Dr. Martin Luther King Blvd
 PO Drawer 2217
 Fort Myers, FL 33902-2217

ROAD NO.
 SR 82


COUNTY
 Lee

ISSUE DATE:
 February 4, 2019

DR. MARTIN LUTHER KING, JR.
 BLVD -S.R. 82 LANDSCAPE
 PLANS
 THOMPSON STREET TO I-75

LANDSCAPE PLAN

SHEET NO.
 17

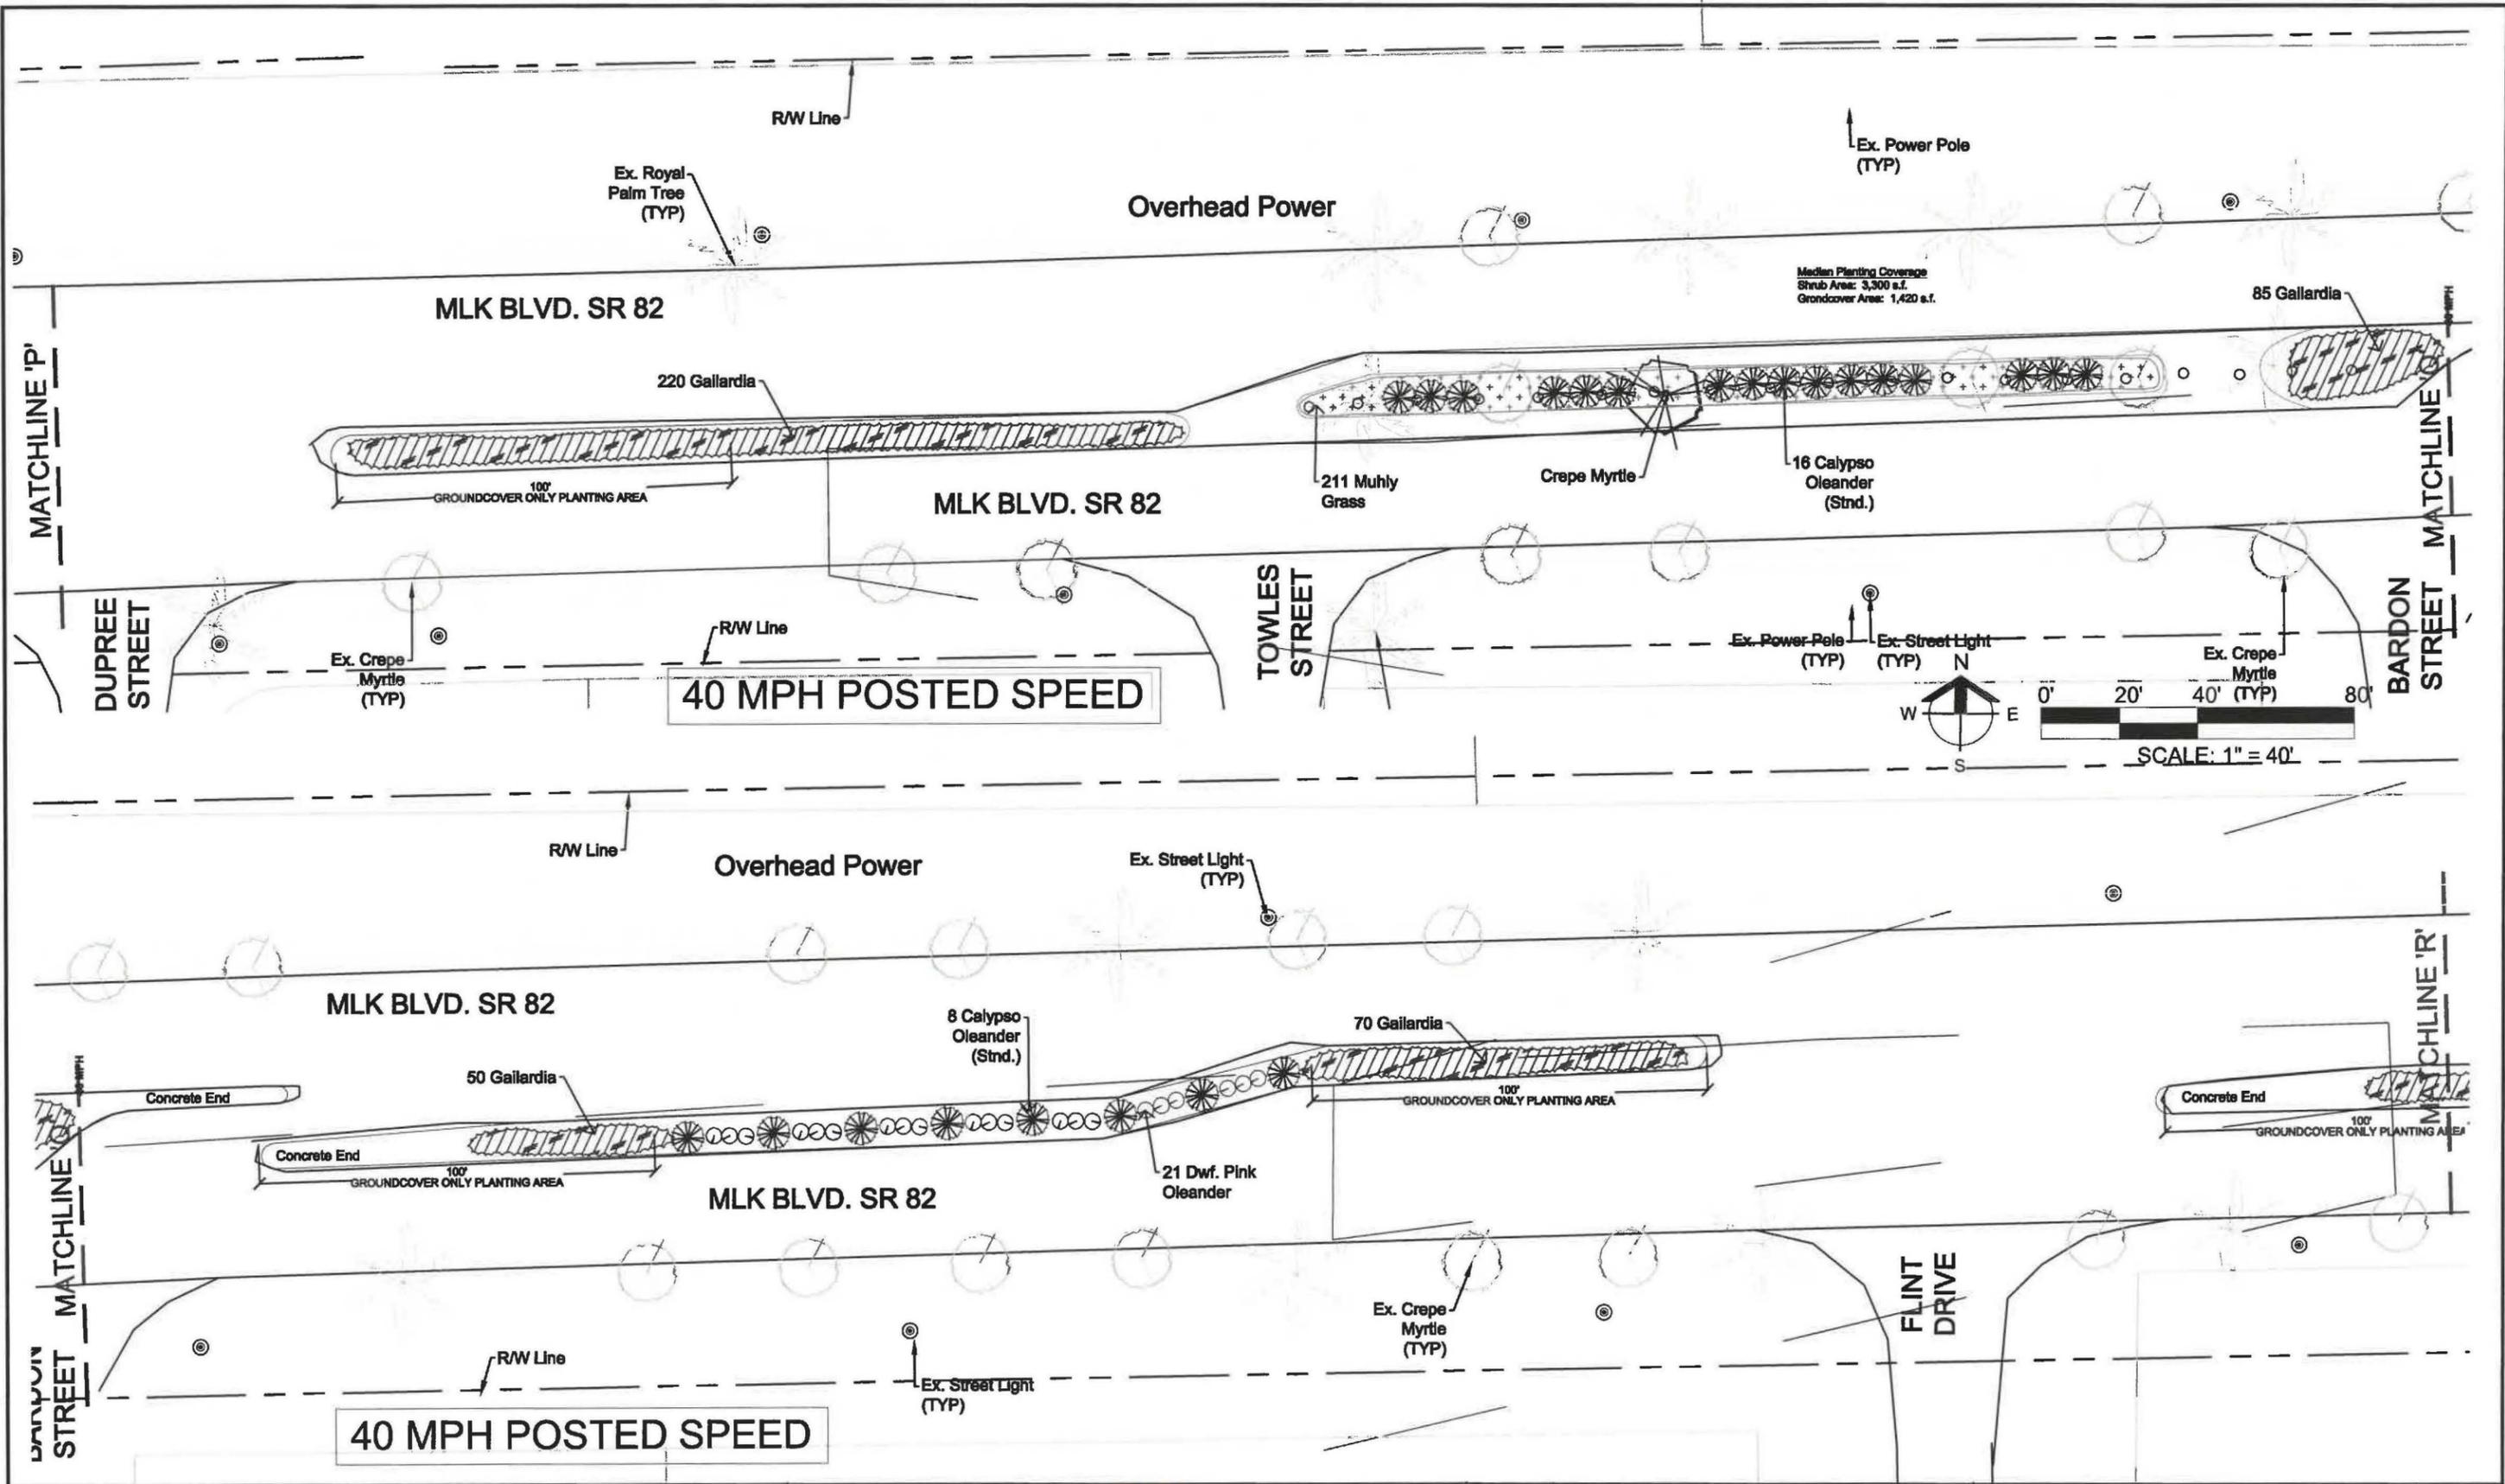

REVISIONS		
DATE	BY	DESCRIPTION

DMJA
 2221 McGregor Blvd.
 Fort Myers, Florida 33901
 PHONE: (239) 387-5525
 FAX: (239) 337-4494

DAVID M. JONES, JR. AND ASSOCIATES, INC.
 LANDSCAPE ARCHITECTS AND PLANNERS
 L.A. LICENSE: 1C 000063

DESIGN PROFESSIONAL:
 GREGORY J. DISERIO, RLA
 STATE OF FLORIDA
 RLA 840 DATE:

DESIGNED BY:
 GJD

CHECKED BY:
 GJD

DMJA PROJ.
 218026

CITY OF FORT MYERS
 Parks and Beautification
 City of Fort Myers
 4200 Dr. Martin Luther King Blvd
 PO Drawer 2217
 Fort Myers, FL 33902-2217



ROAD NO.
 SR 82


COUNTY
 Lee

ISSUE DATE:
 February 4, 2010

DR. MARTIN LUTHER KING, JR.
 BLVD -S.R. 82 LANDSCAPE
 PLANS
 THOMPSON STREET TO I-75

LANDSCAPE PLAN

SHEET NO.
 18

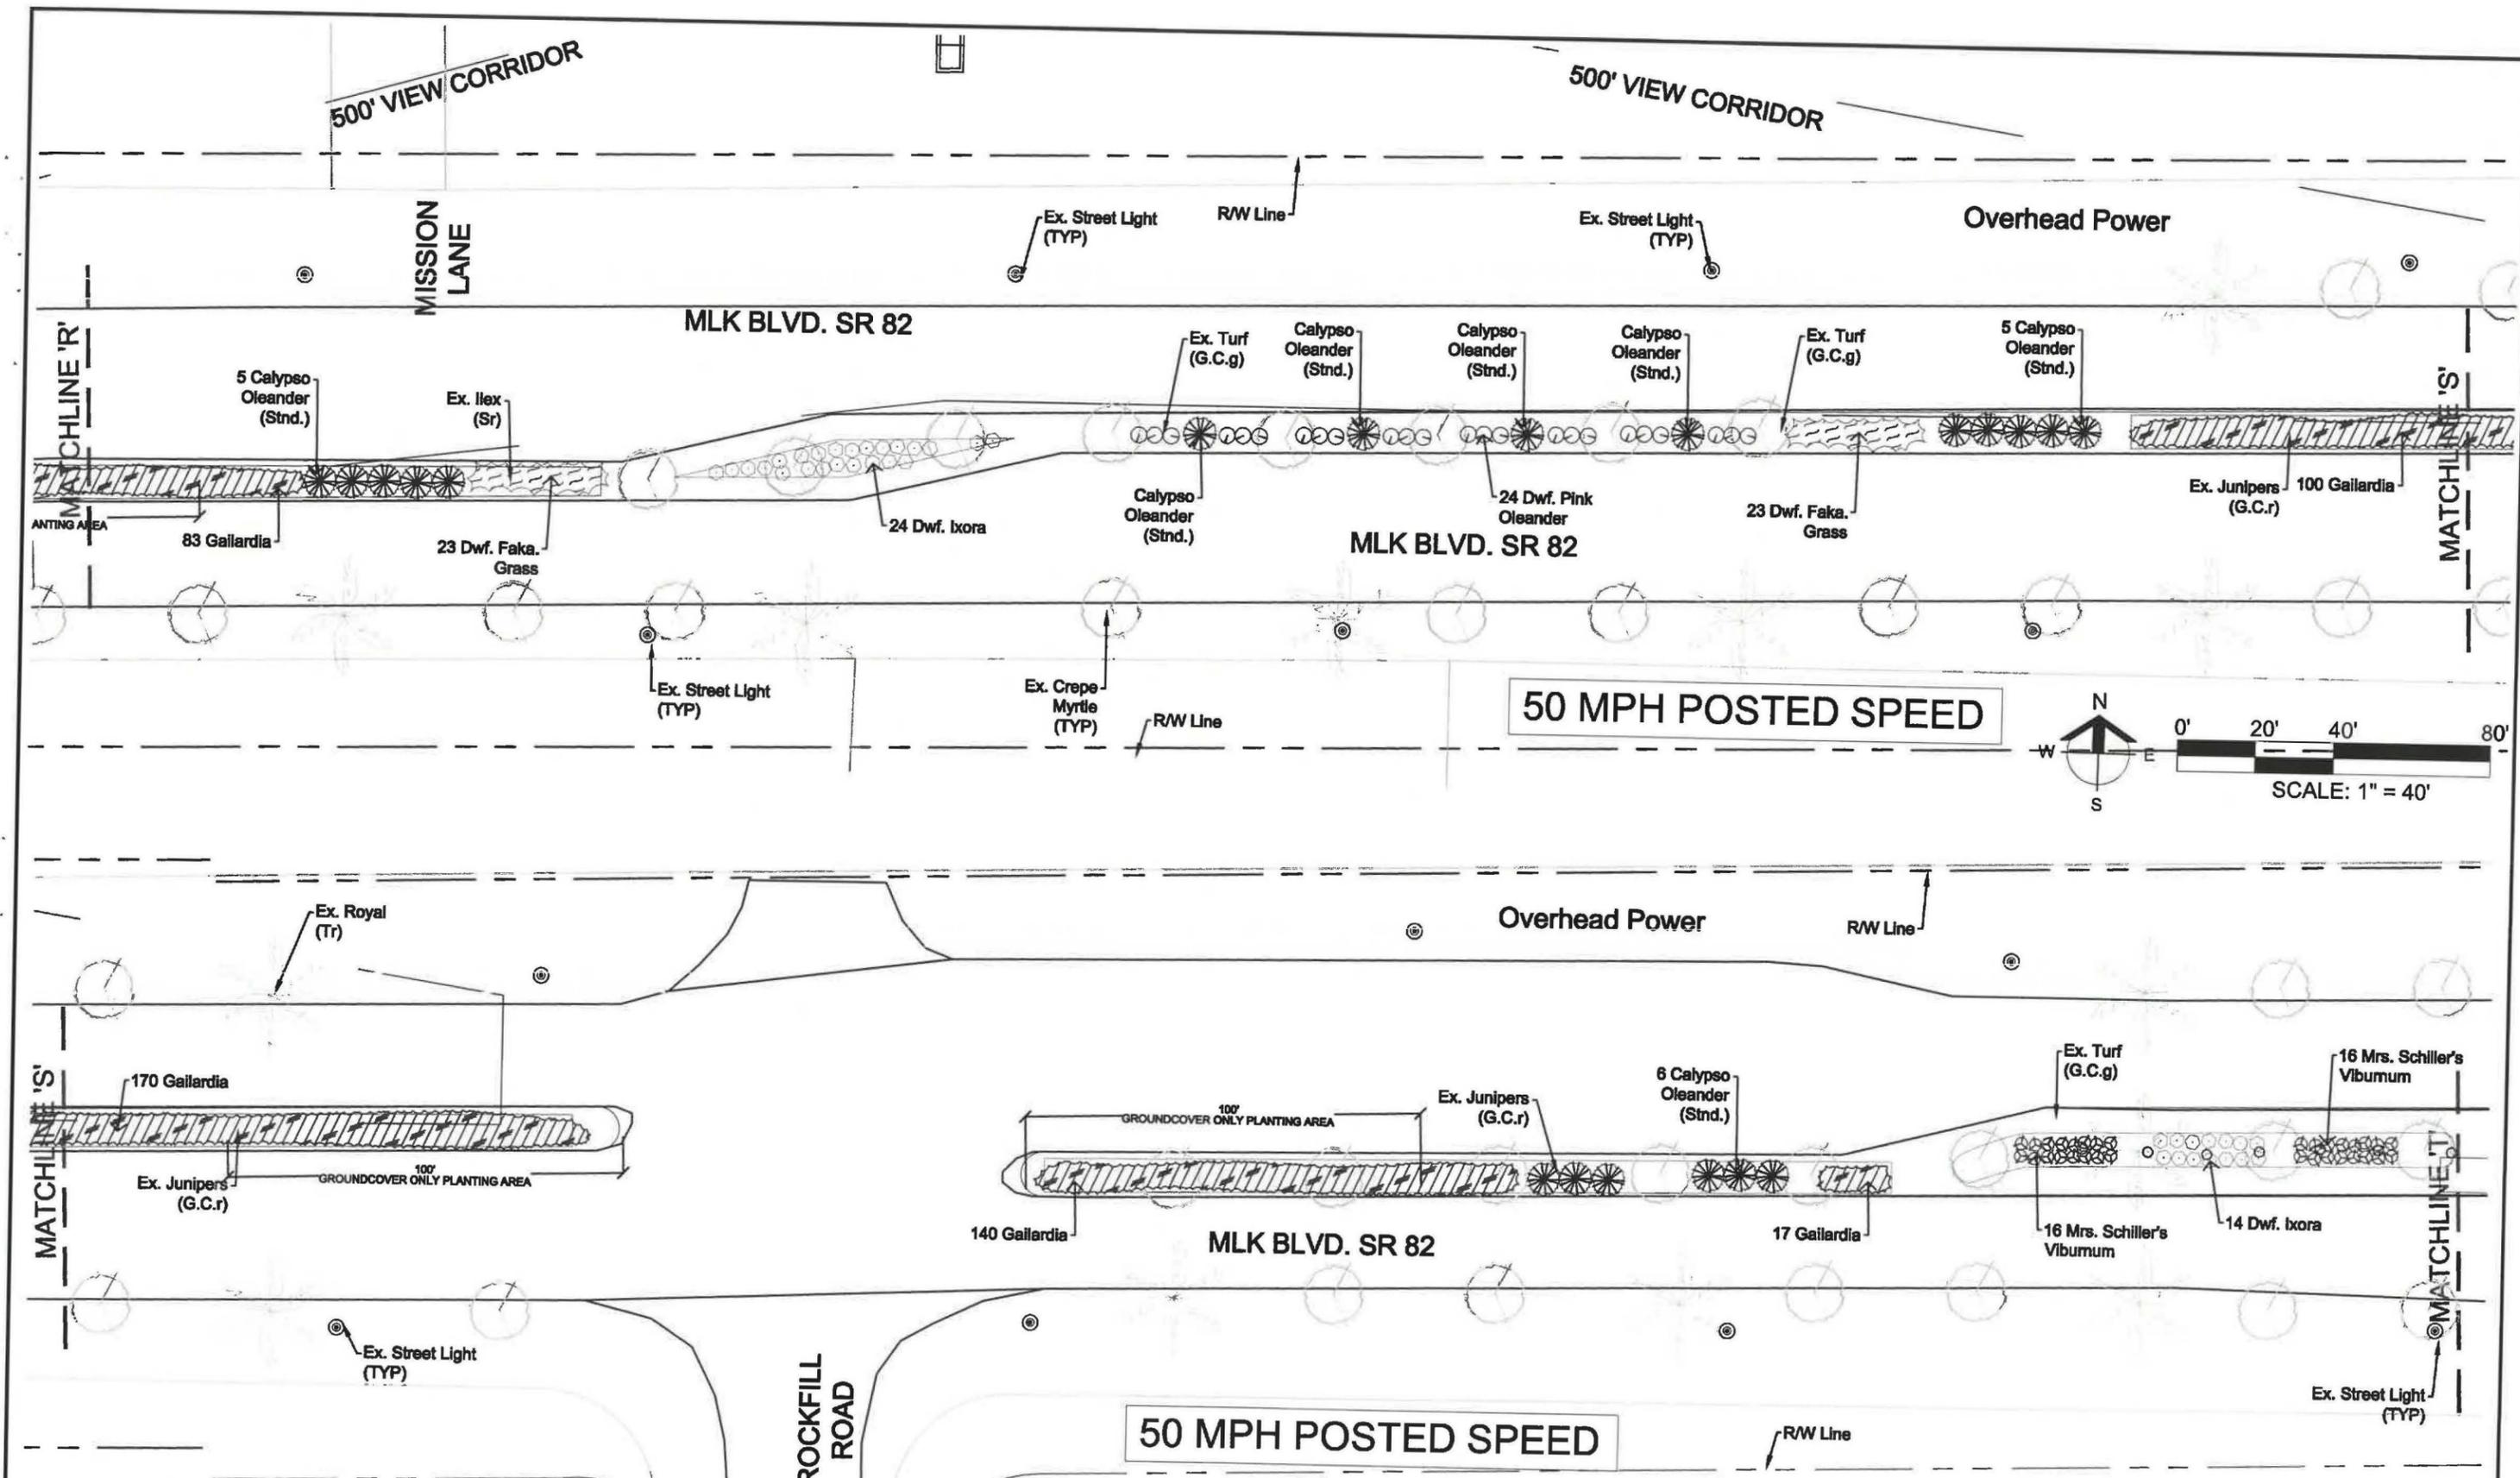

REVISIONS		
DATE	BY	DESCRIPTION

DMJA
 2221 McGregor Blvd.
 Fort Myers, Florida 33901
 PHONE: (889) 337-5525
 FAX: (889) 337-4494


DAVID M. JONES, JR. AND ASSOCIATES, INC.
 LANDSCAPE ARCHITECTS AND PLANNERS
 L.A. LICENSE LC 000006

DESIGN PROFESSIONAL:
 GREGORY J. DISERIO, RLA
 STATE OF FLORIDA
 RLA 840 DATE:

DESIGNED BY:
 GJD

CHECKED BY:
 GJD

DMJA PROJ.
 218026

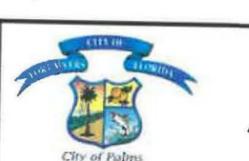

CITY OF FORT MYERS
 Parks and Beautification
 City of Fort Myers
 4200 Dr. Martin Luther King Blvd
 PO Drawer 2217
 Fort Myers, FL 33902-2217

ROAD NO.
 SR 82


COUNTY
 Lee

ISSUE DATE:
 February 4, 2019

DR. MARTIN LUTHER KING, JR.
 BLVD -S.R. 82 LANDSCAPE
 PLANS
 THOMPSON STREET TO I-75

LANDSCAPE PLAN

SHEET NO.
 19

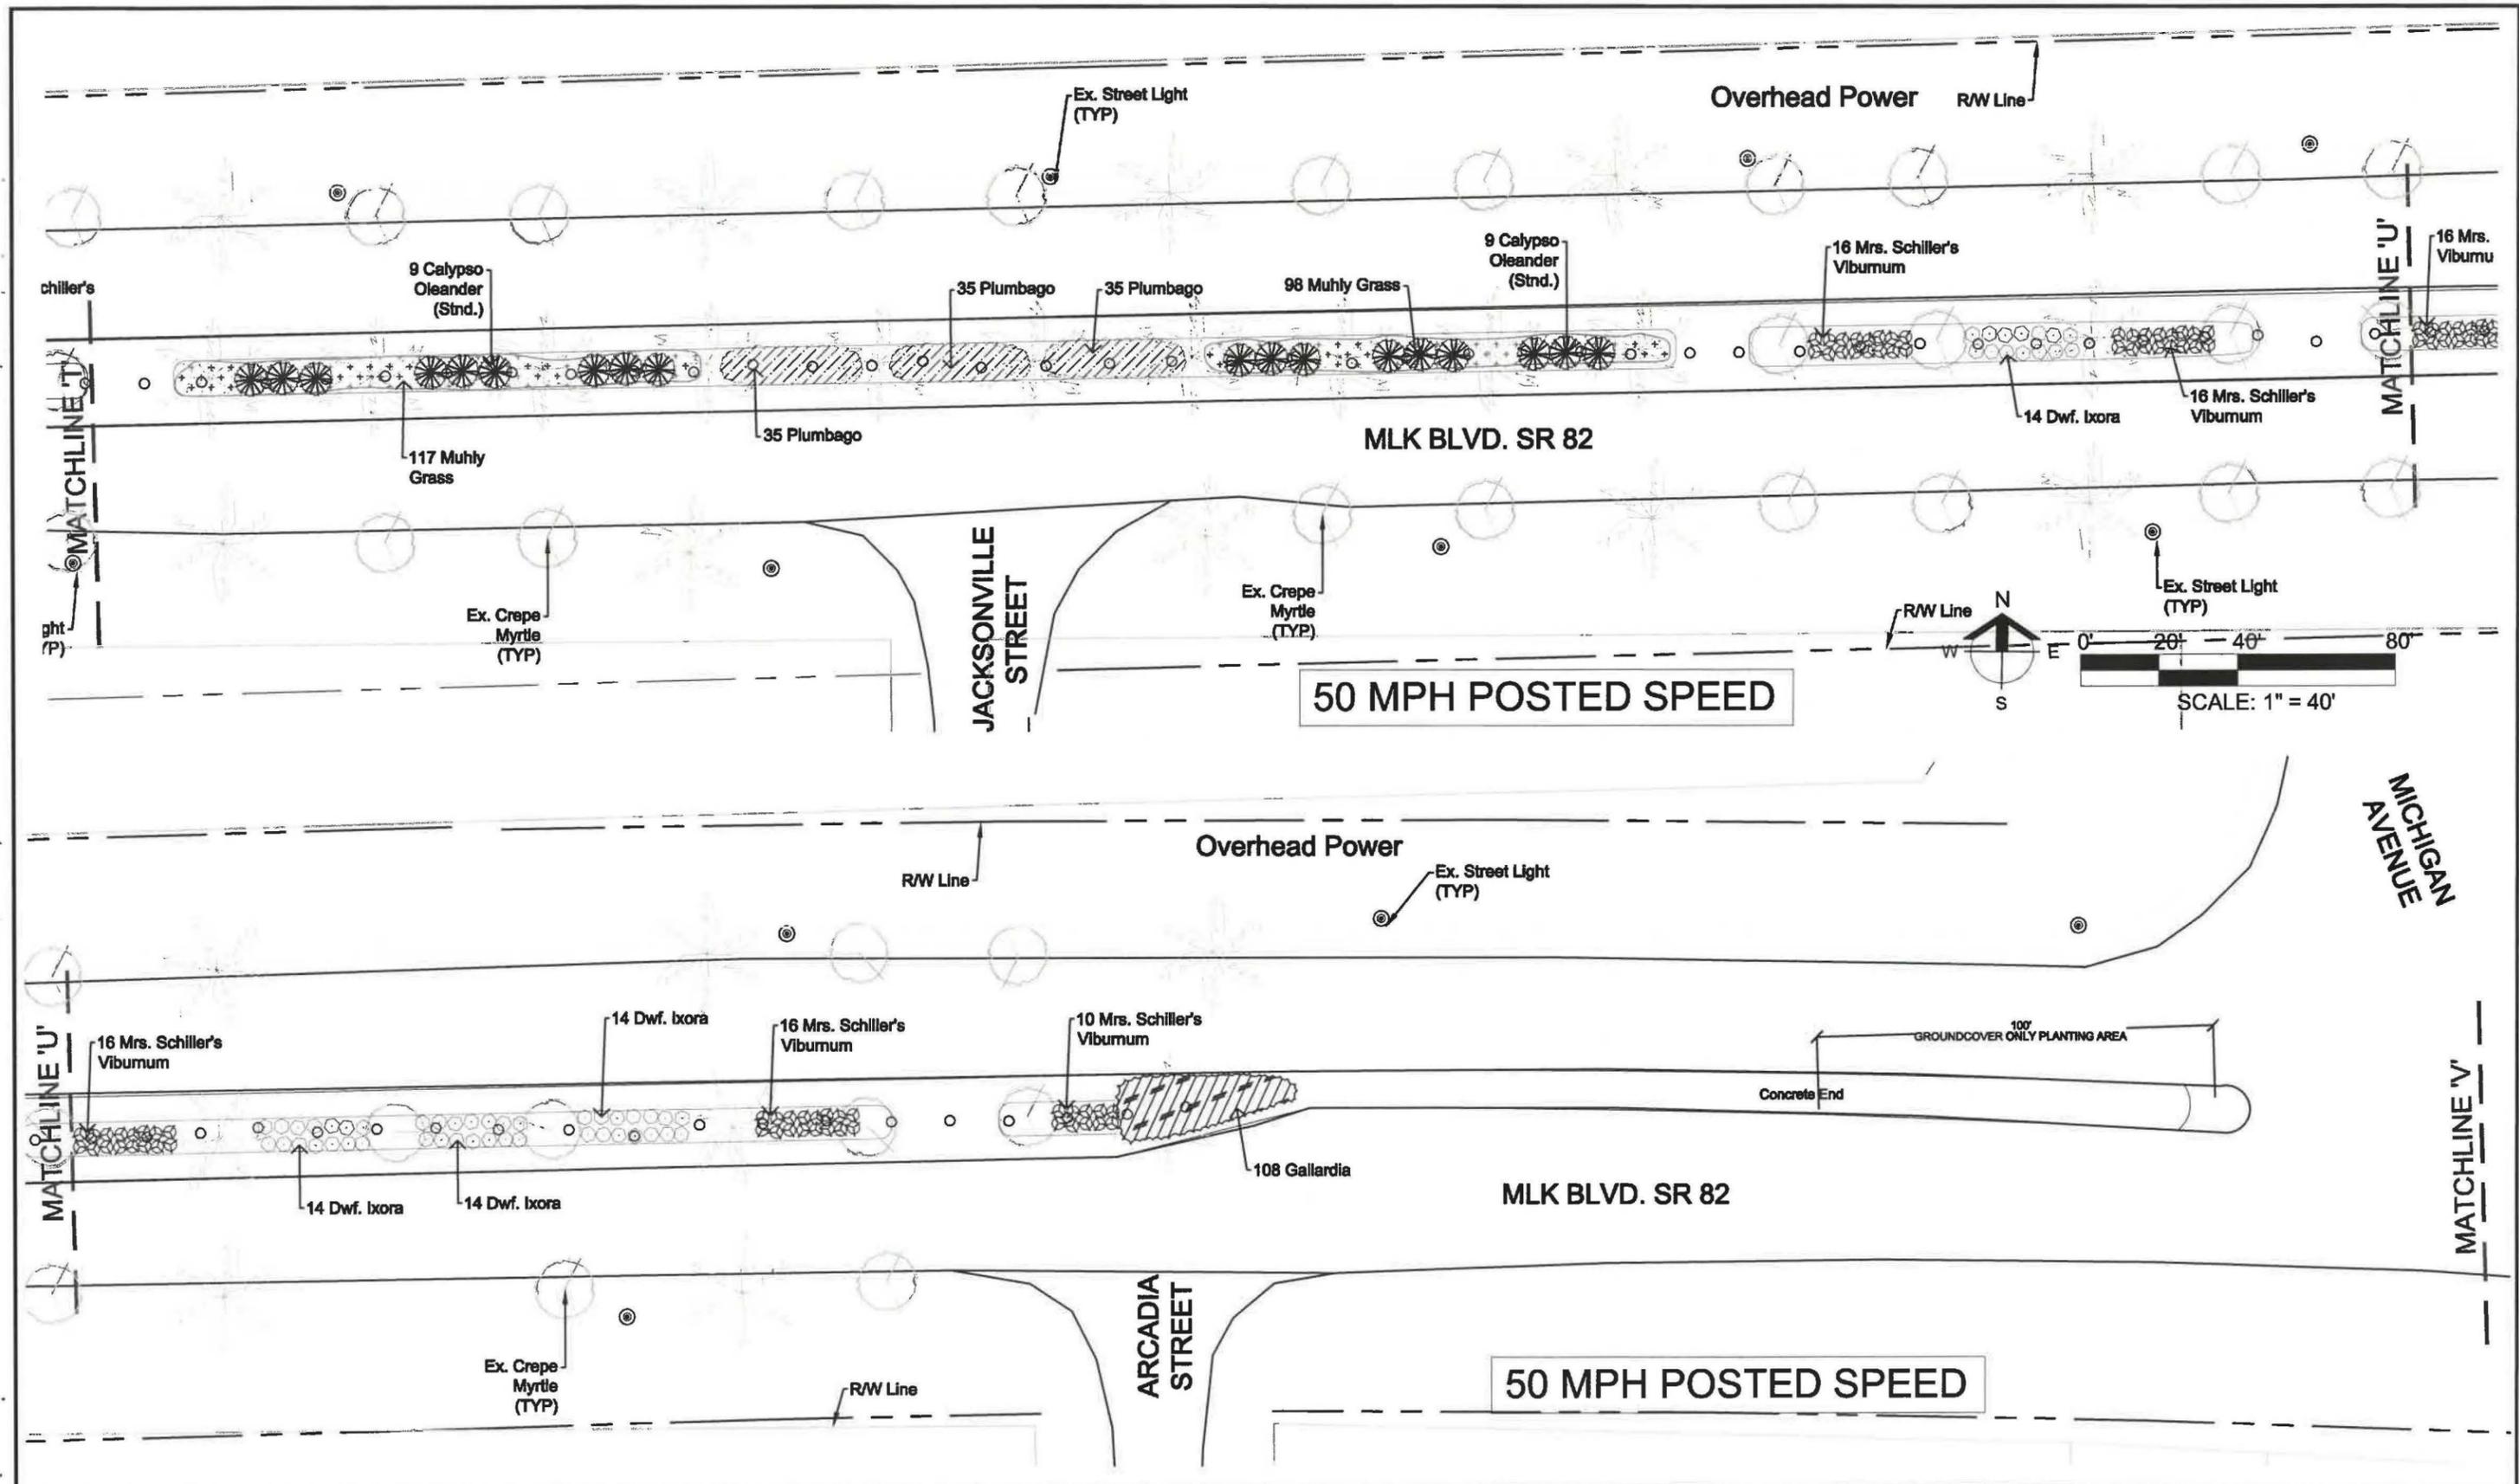

REVISIONS		
DATE	BY	DESCRIPTION

DMJA
 2221 McGregor Blvd.
 Fort Myers, Florida 38901
 PHONE: (239) 387-5525
 FAX: (239) 387-4494

DAVID M. JONES, JR. AND ASSOCIATES, INC.
 LANDSCAPE ARCHITECTS AND PLANNERS
 L.A. LICENSE: LC 000068



DESIGN PROFESSIONAL:
 GREGORY J. DISERIO, RLA
 STATE OF FLORIDA
 RLA 840 DATE:

DESIGNED BY:
 GJD

CHECKED BY:
 GJD

DMJA PROJ.
 218026

CITY OF FORT MYERS
 Parks and Beautification
 City of Fort Myers
 4200 Dr. Martin Luther King Blvd
 PO Drawer 2217
 Fort Myers, FL 33902-2217



ROAD NO.
 SR 82

COUNTY
 Lee


ISSUE DATE:
 February 4, 2019

**DR. MARTIN LUTHER KING, JR.
 BLVD -S.R. 82 LANDSCAPE
 PLANS**

THOMPSON STREET TO I-75

LANDSCAPE PLAN

SHEET NO.
 20

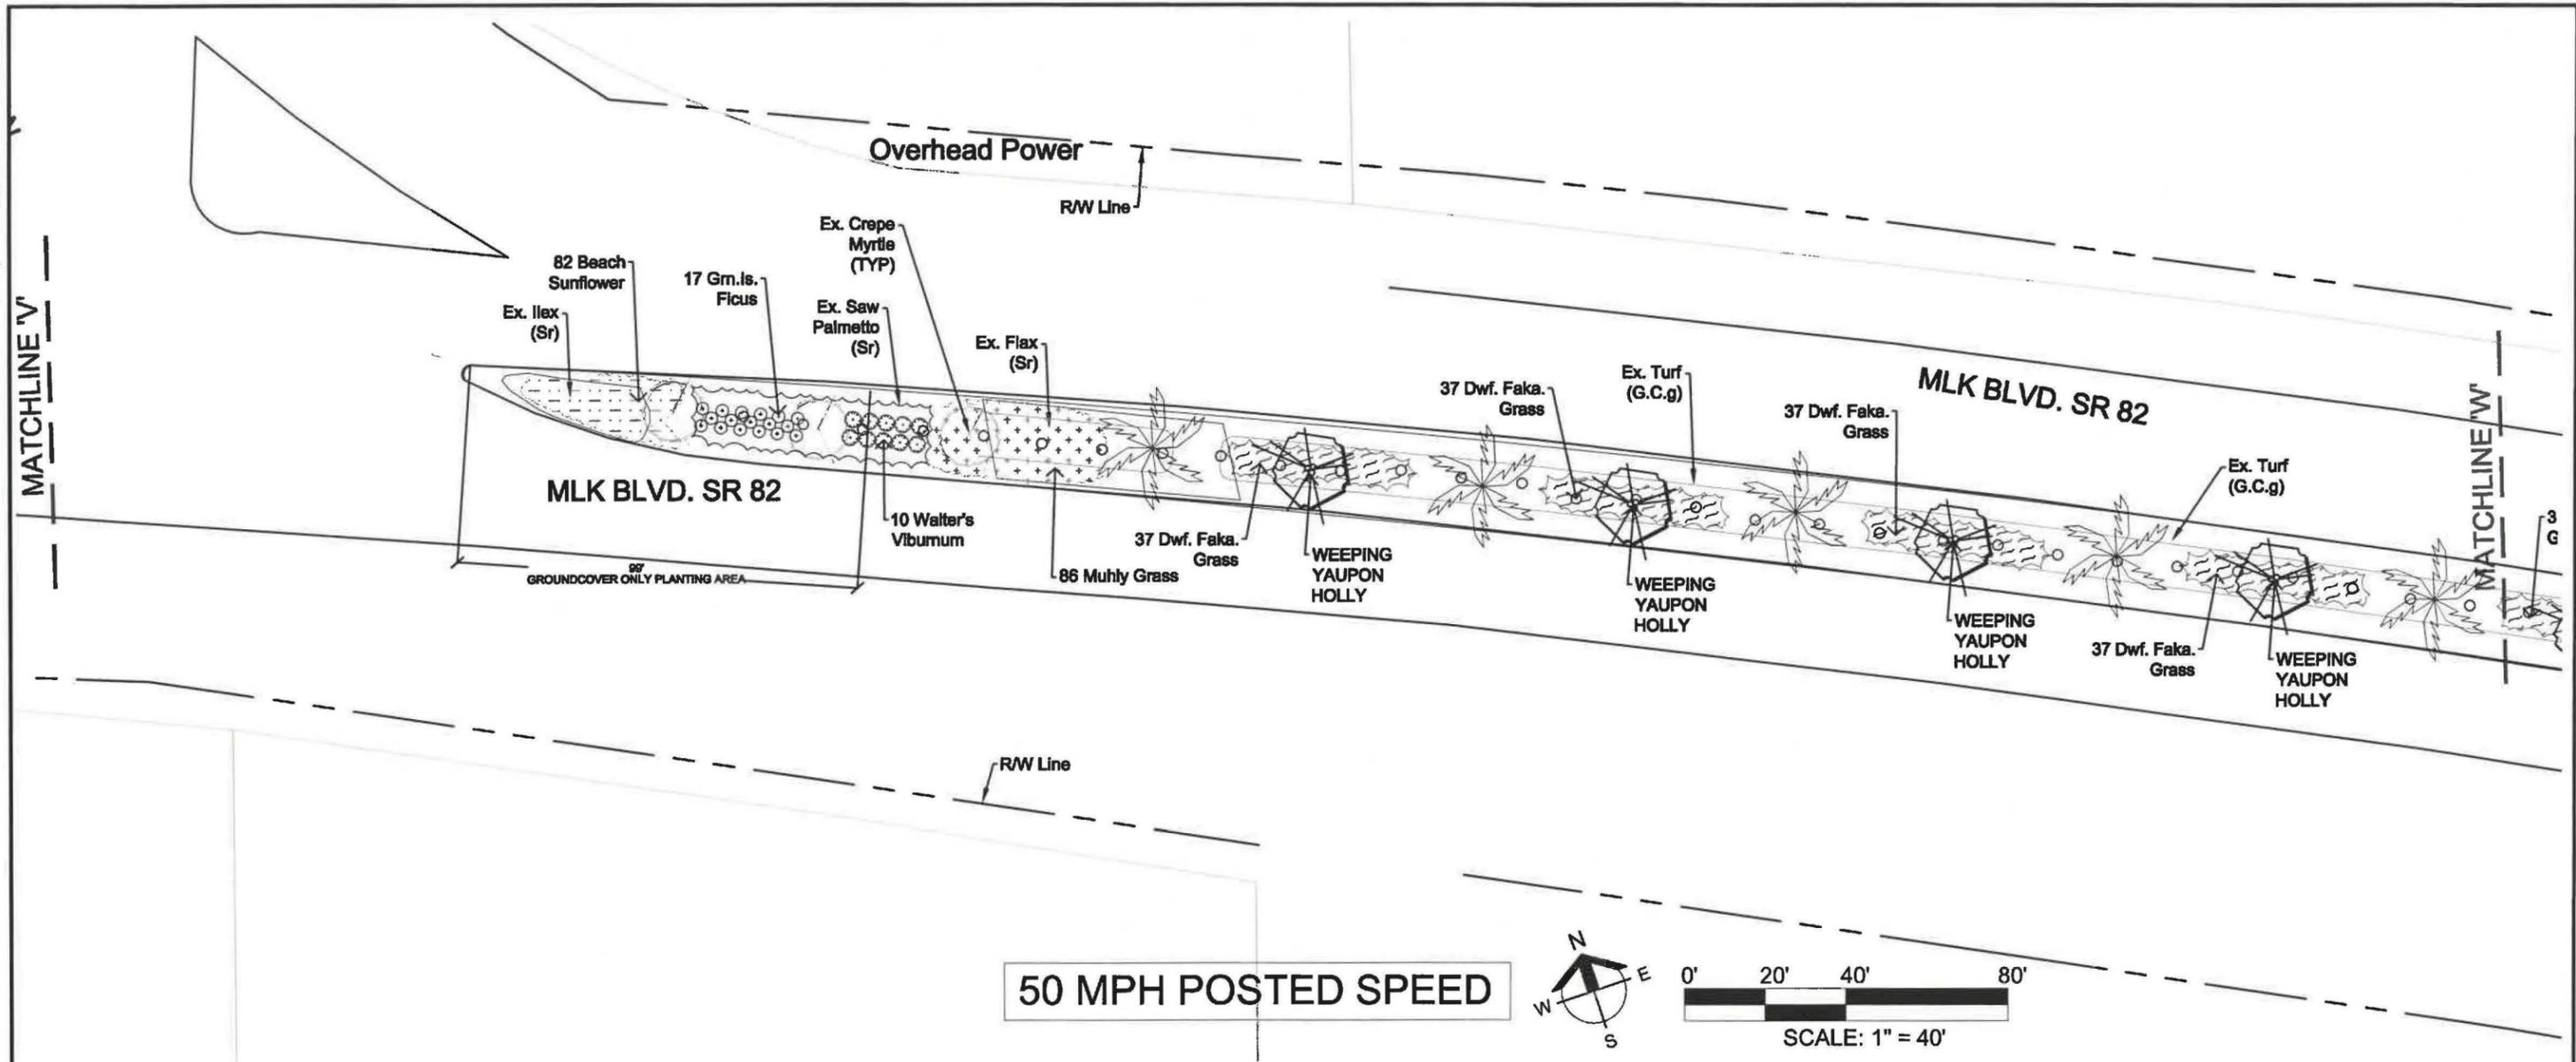

REVISIONS		
DATE	BY	DESCRIPTION

DMJA
DAVID M. JONES, JR. AND ASSOCIATES, INC.
LANDSCAPE ARCHITECTS AND PLANNERS
L.A. LICENSE LC 0000068

9221 McGregor Blvd.
Fort Myers, Florida 38901
PHONE: (239) 387-5525
FAX: (239) 337-4494



DESIGN PROFESSIONAL:
GREGORY J. DISERIO, RLA
STATE OF FLORIDA
RLA 840 DATE:

DESIGNED BY:
GJD

CHECKED BY:
GJD

DMJA PROJ.
218026

CITY OF FORT MYERS
Parks and Beautification
City of Fort Myers
4200 Dr. Martin Luther King Blvd
PO Drawer 2217
Fort Myers, FL 33902-2217



ROAD NO.
SR 82


COUNTY
Lee

ISSUE DATE:
February 4, 2019


**DR. MARTIN LUTHER KING, JR.
BLVD -S.R. 82 LANDSCAPE
PLANS**
THOMPSON STREET TO I-75

LANDSCAPE PLAN

SHEET NO.
21

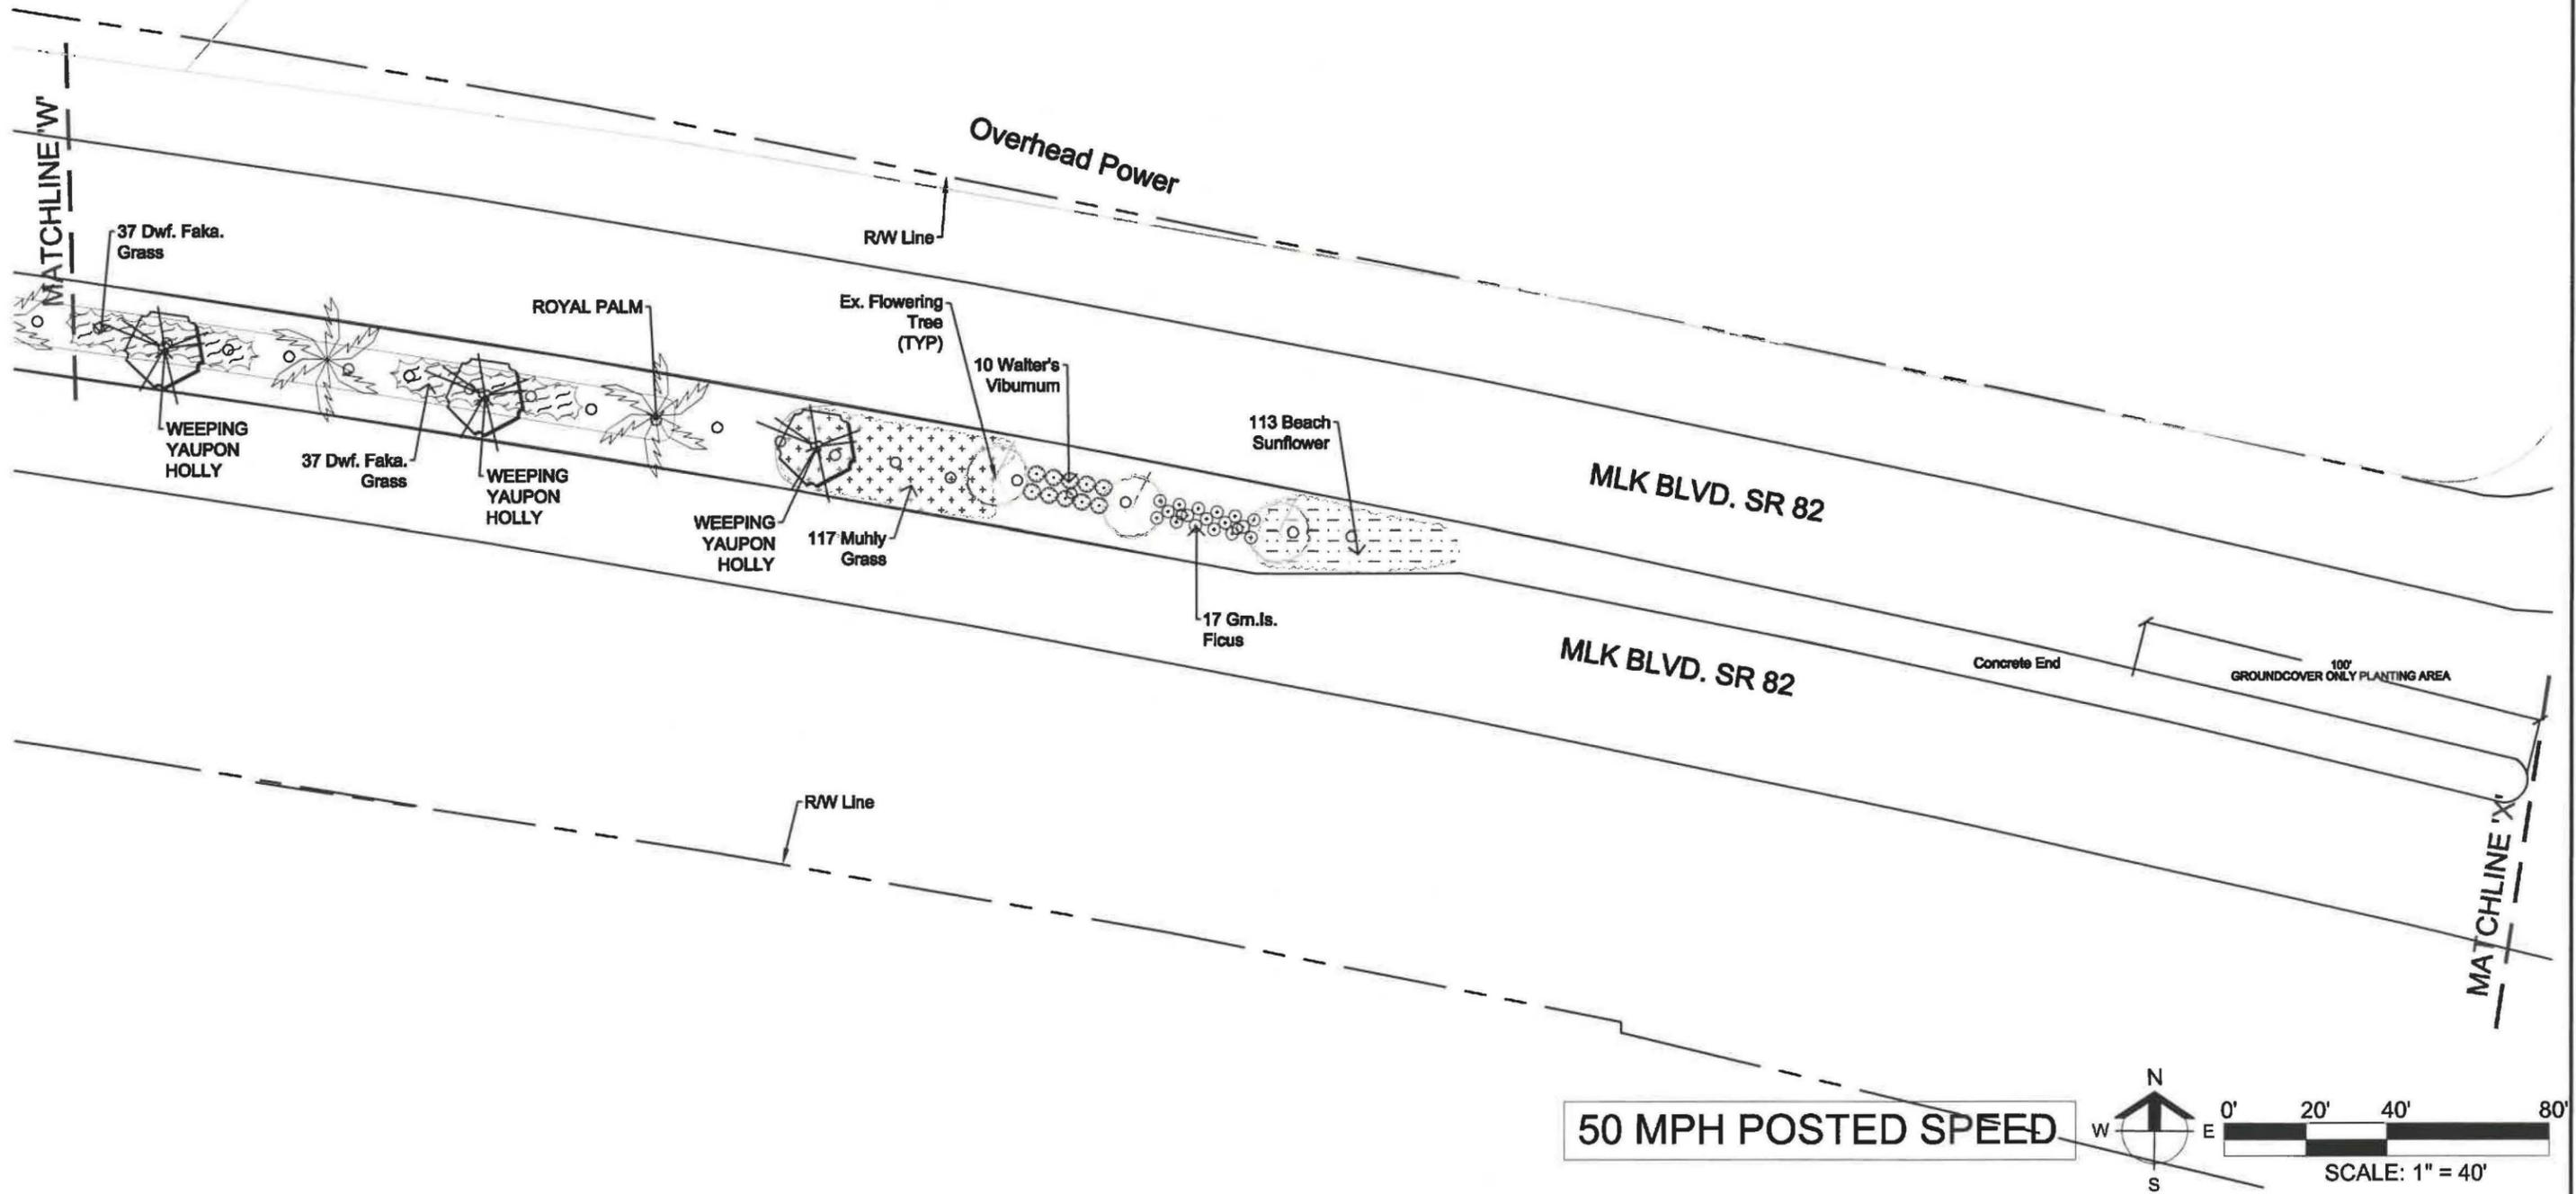

50 MPH POSTED SPEED

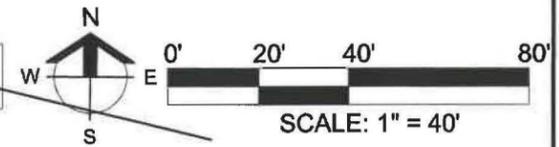

REVISIONS		
DATE	BY	DESCRIPTION

DMJA
 2221 McGregor Blvd.
 Fort Myers, Florida 38901
 PHONE: (889) 387-5525
 FAX: (889) 387-4494
 DAVID M. JONES, JR. AND ASSOCIATES, INC.
 LANDSCAPE ARCHITECTS AND PLANNERS
 L.A. LICENSE: LC 000003



DESIGN PROFESSIONAL:
 GREGORY J. DISERIO, RLA
 STATE OF FLORIDA
 RLA 840 DATE:

DESIGNED BY:
 GJD
 CHECKED BY:
 GJD
 DMJA PROJ.
 218026




CITY OF FORT MYERS
 Parks and Beautification
 City of Fort Myers
 4200 Dr. Martin Luther King Blvd
 PO Drawer 2217
 Fort Myers, FL 33902-2217

ROAD NO.
 SR 82
 COUNTY
 Lee
 ISSUE DATE:
 February 4, 2019

DR. MARTIN LUTHER KING, JR.
 BLVD -S.R. 82 LANDSCAPE
 PLANS
 THOMPSON STREET TO I-75

LANDSCAPE PLAN

SHEET NO.
 22

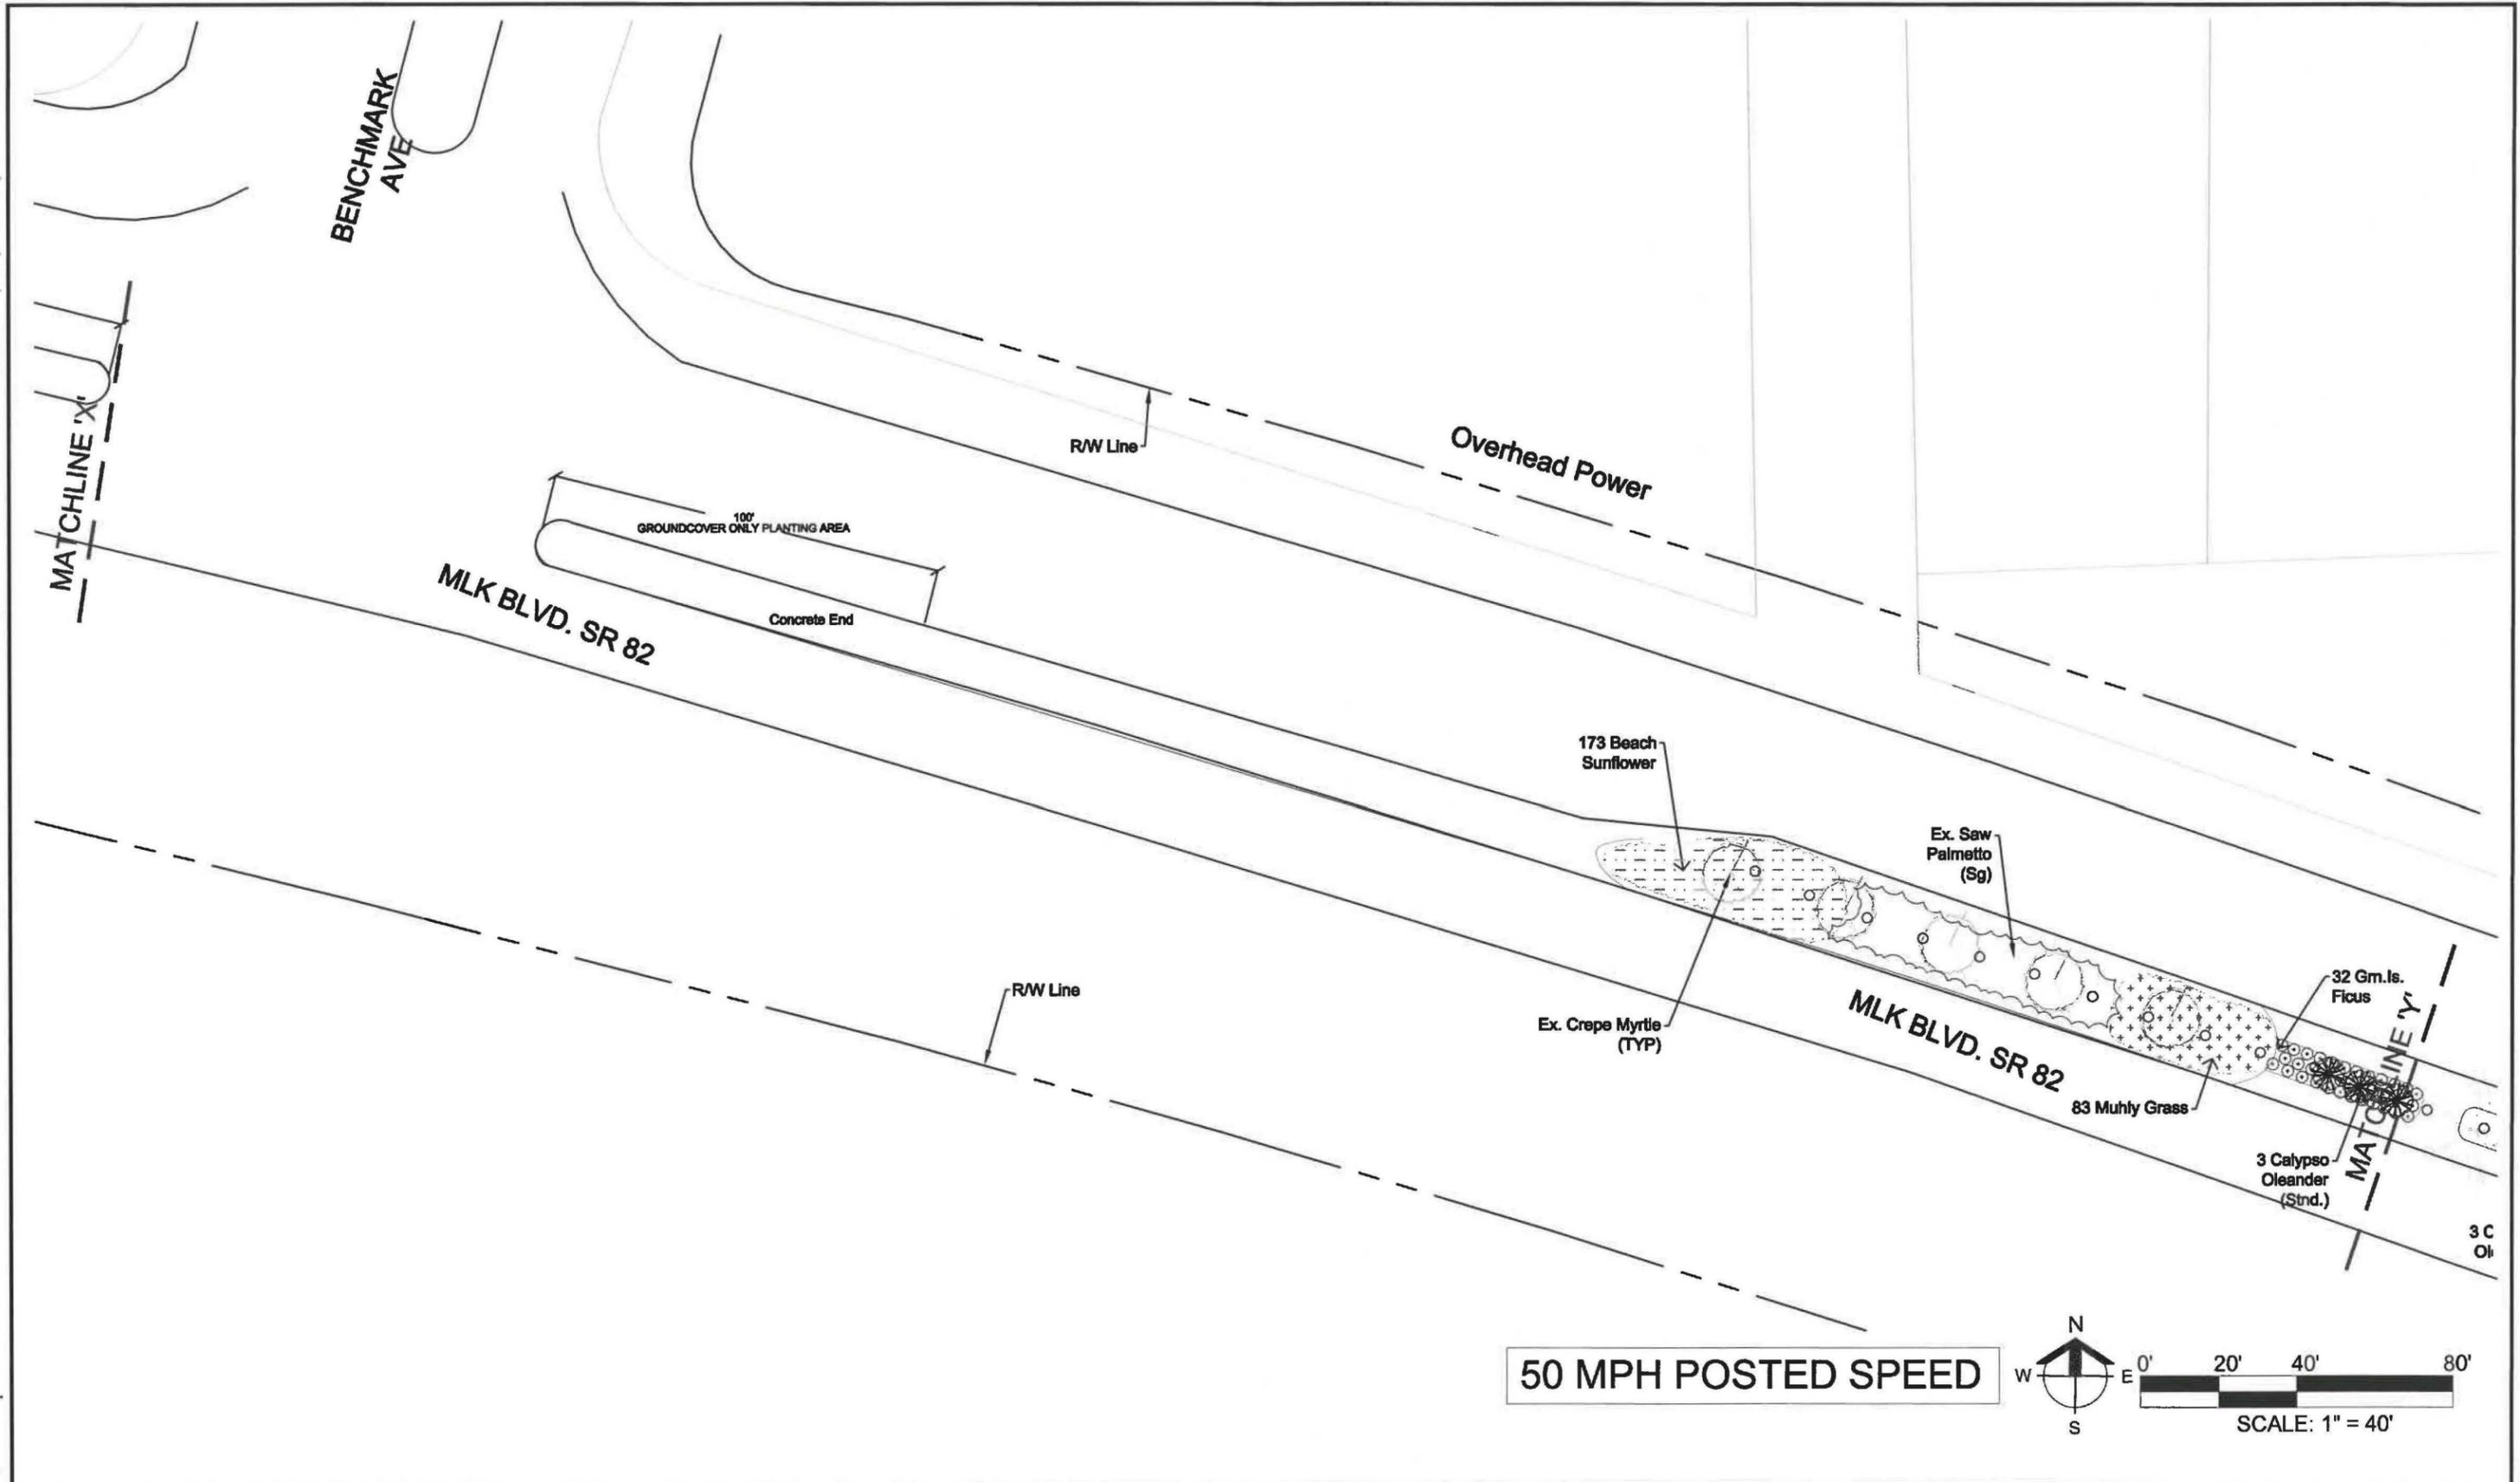

REVISIONS		
DATE	BY	DESCRIPTION

DMJA
 2221 McGregor Blvd.
 Fort Myers, Florida 33901
 PHONE: (239) 337-5525
 FAX: (239) 337-4494

DAVID M. JONES, JR. AND ASSOCIATES, INC.
 LANDSCAPE ARCHITECTS AND PLANNERS
 L.A. LICENSE: LC 000008



DESIGN PROFESSIONAL:
 GREGORY J. DISERIO, RLA
 STATE OF FLORIDA
 RLA 640 DATE:

DESIGNED BY:
 GJD

CHECKED BY:
 GJD

DMJA PROJ.
 218026

CITY OF FORT MYERS
 Parks and Beautification
 City of Fort Myers
 4200 Dr. Martin Luther King Blvd
 PO Drawer 2217
 Fort Myers, FL 33902-2217



ROAD NO.
 SR 82

COUNTY
 Lee


ISSUE DATE:
 February 4, 2019

**DR. MARTIN LUTHER KING, JR.
 BLVD -S.R. 82 LANDSCAPE
 PLANS**

THOMPSON STREET TO I-75

LANDSCAPE PLAN

SHEET NO.
23

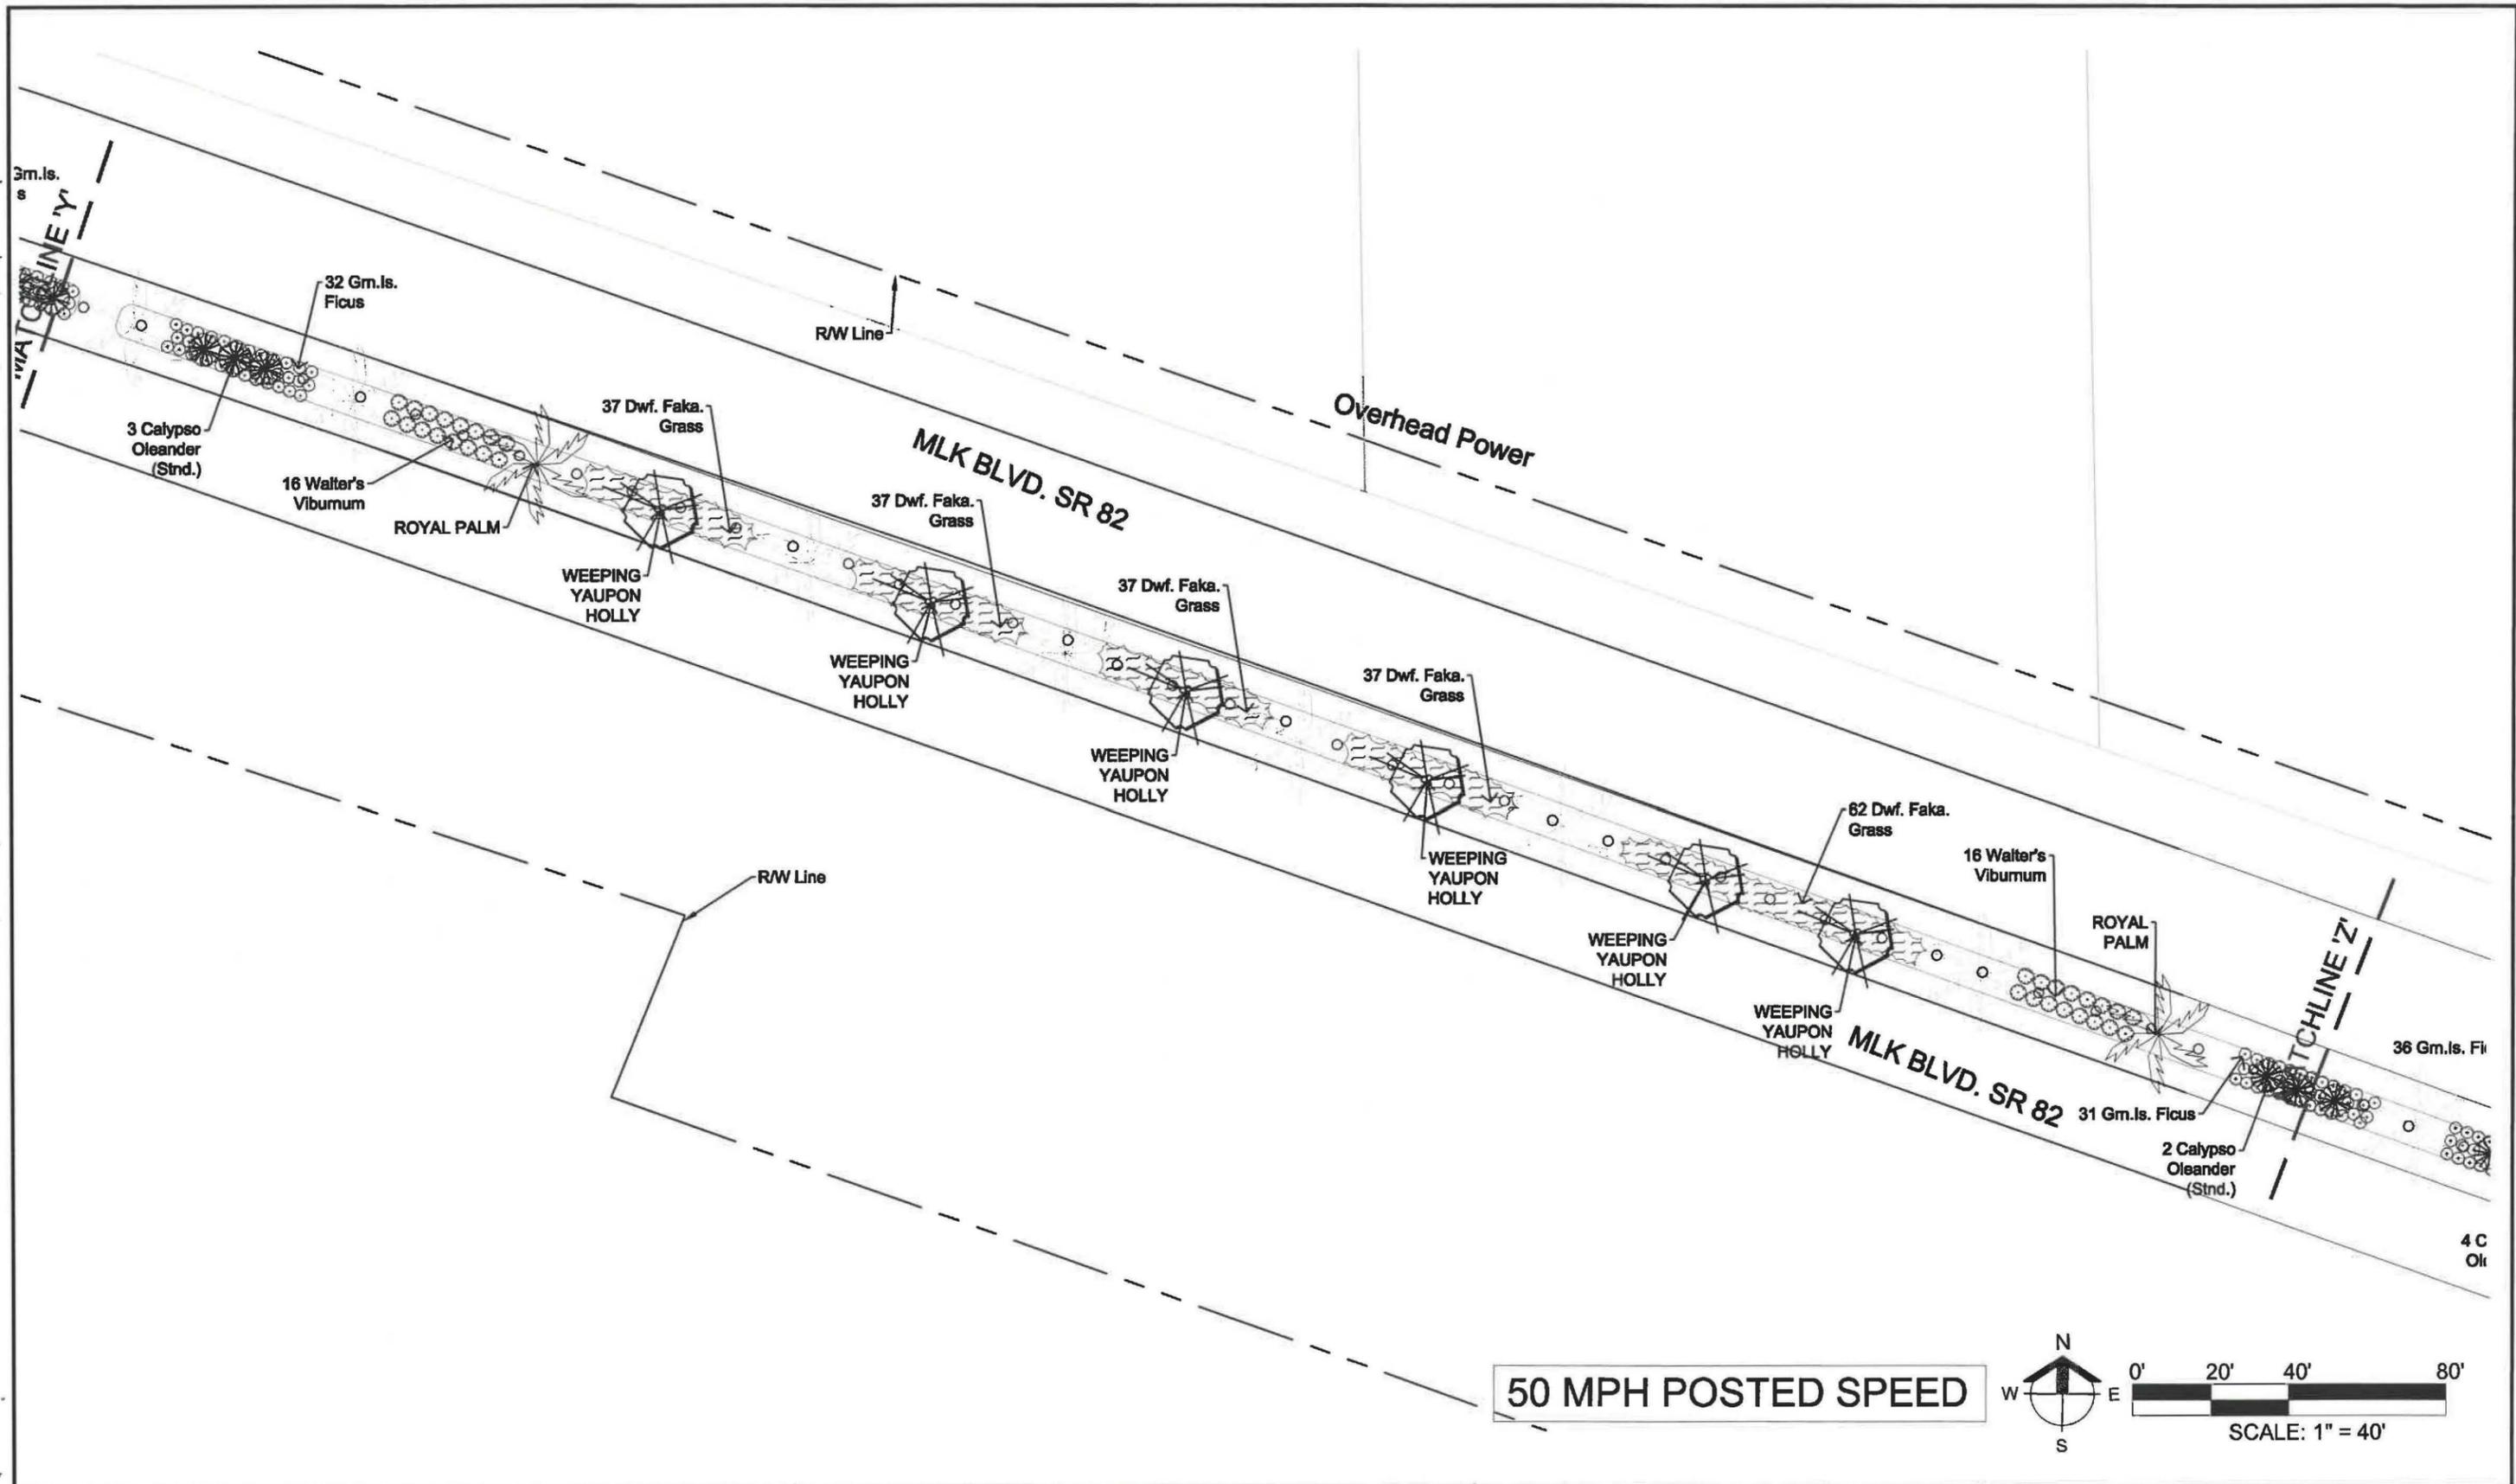

REVISIONS		
DATE	BY	DESCRIPTION

DMJA
 2221 McGregor Blvd.
 Fort Myers, Florida 33901
 PHONE: (239) 337-5525
 FAX: (239) 337-4494

DAVID M. JONES, JR. AND ASSOCIATES, INC.
 LANDSCAPE ARCHITECTS AND PLANNERS
 L.A. LICENSE: LC 000008



DESIGN PROFESSIONAL:
 GREGORY J. DISERIO, RLA
 STATE OF FLORIDA
 RLA 840 DATE:

DESIGNED BY:
 GJD

CHECKED BY:
 GJD

DMJA PROJ.
 218026



CITY OF FORT MYERS
 Parks and Beautification
 City of Fort Myers
 4200 Dr. Martin Luther King Blvd
 PO Drawer 2217
 Fort Myers, FL 33902-2217

ROAD NO.
 SR 82


COUNTY
 Lee

ISSUE DATE:
 February 4, 2010

DR. MARTIN LUTHER KING, JR.
 BLVD -S.R. 82 LANDSCAPE
 PLANS
 THOMPSON STREET TO I-75

LANDSCAPE PLAN

SHEET NO.
24

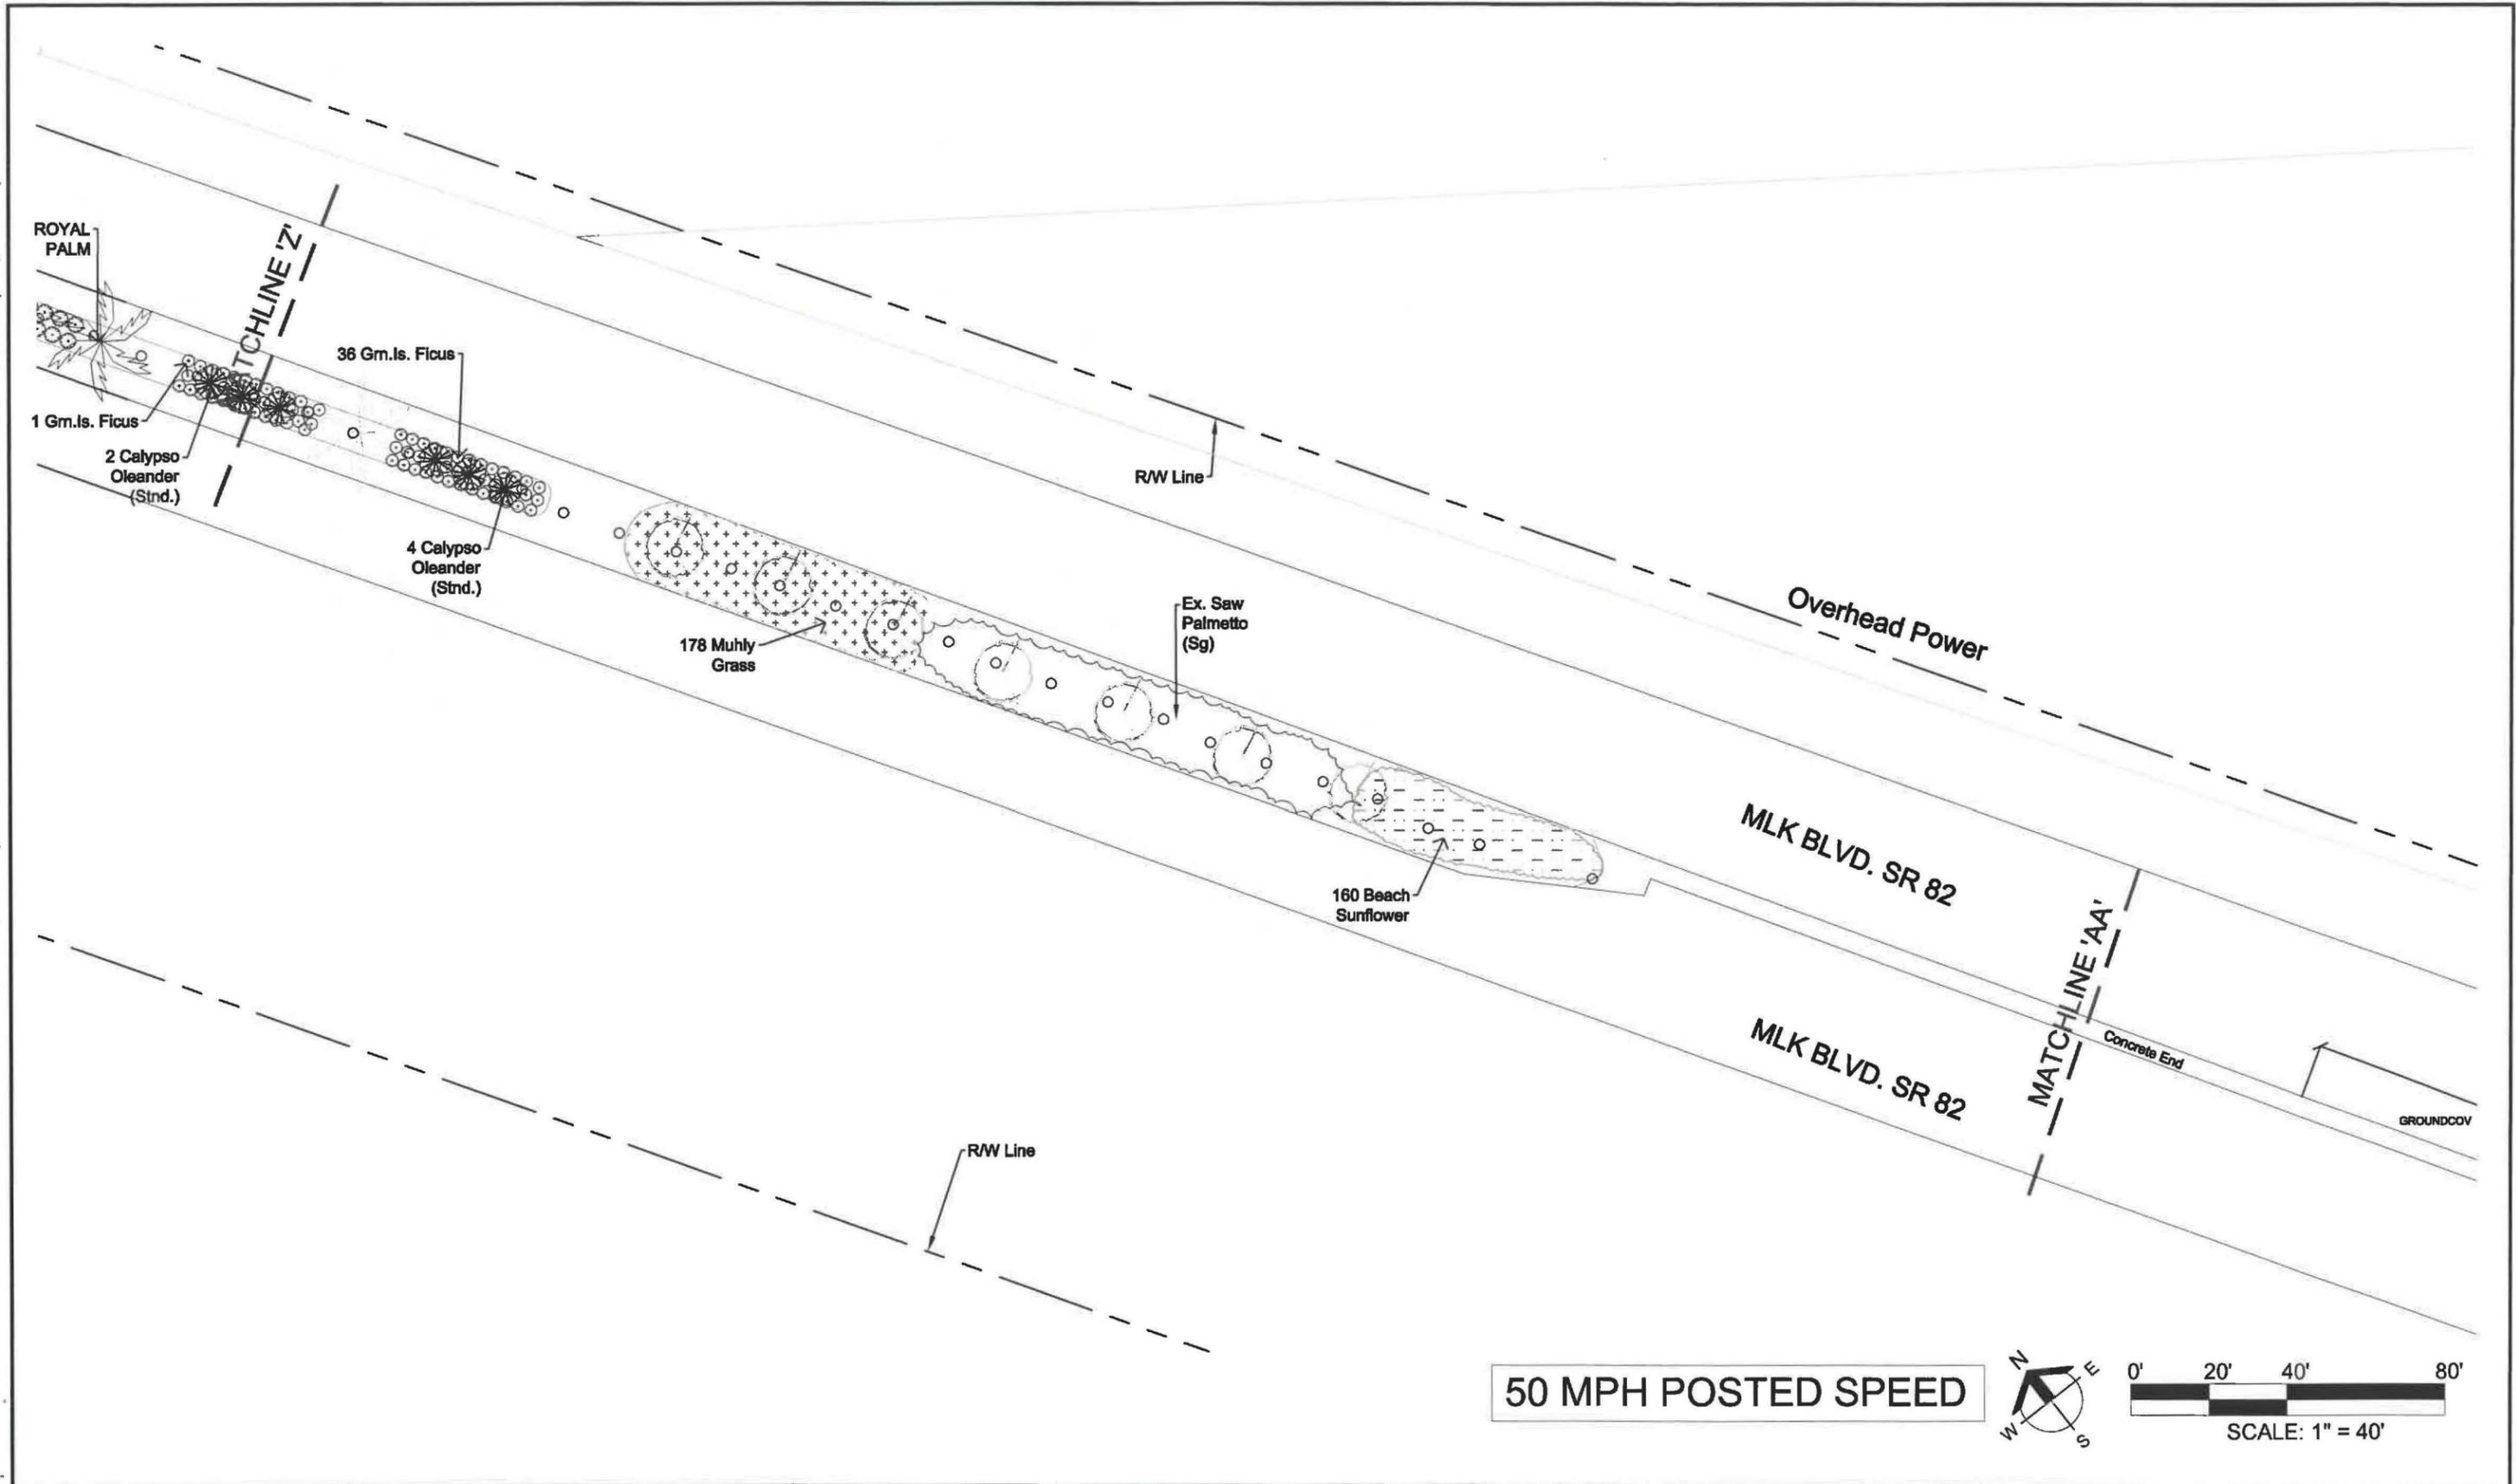

50 MPH POSTED SPEED



REVISIONS		
DATE	BY	DESCRIPTION

DMJA
 2221 McGregor Blvd.
 Fort Myers, Florida 38901
 PHONE: (239) 887-5525
 FAX: (239) 887-4494

DAVID M. JONES, JR. AND ASSOCIATES, INC.
 LANDSCAPE ARCHITECTS AND PLANNERS
 L.A. LICENSE: LC 000063



DESIGN PROFESSIONAL:
 GREGORY J. DISERIO, RLA
 STATE OF FLORIDA
 RLA 840 DATE:

DESIGNED BY:
 GJD

CHECKED BY:
 GJD

DMJA PROJ.
 218026



CITY OF FORT MYERS
 Parks and Beautification
 City of Fort Myers
 4200 Dr. Martin Luther King Blvd
 PO Drawer 2217
 Fort Myers, FL 33902-2217

ROAD NO.
 SR 82

COUNTY
 Lee


ISSUE DATE:
 February 4, 2019

**DR. MARTIN LUTHER KING, JR.
 BLVD -S.R. 82 LANDSCAPE
 PLANS**

THOMPSON STREET TO I-75

LANDSCAPE PLAN

SHEET NO.
25

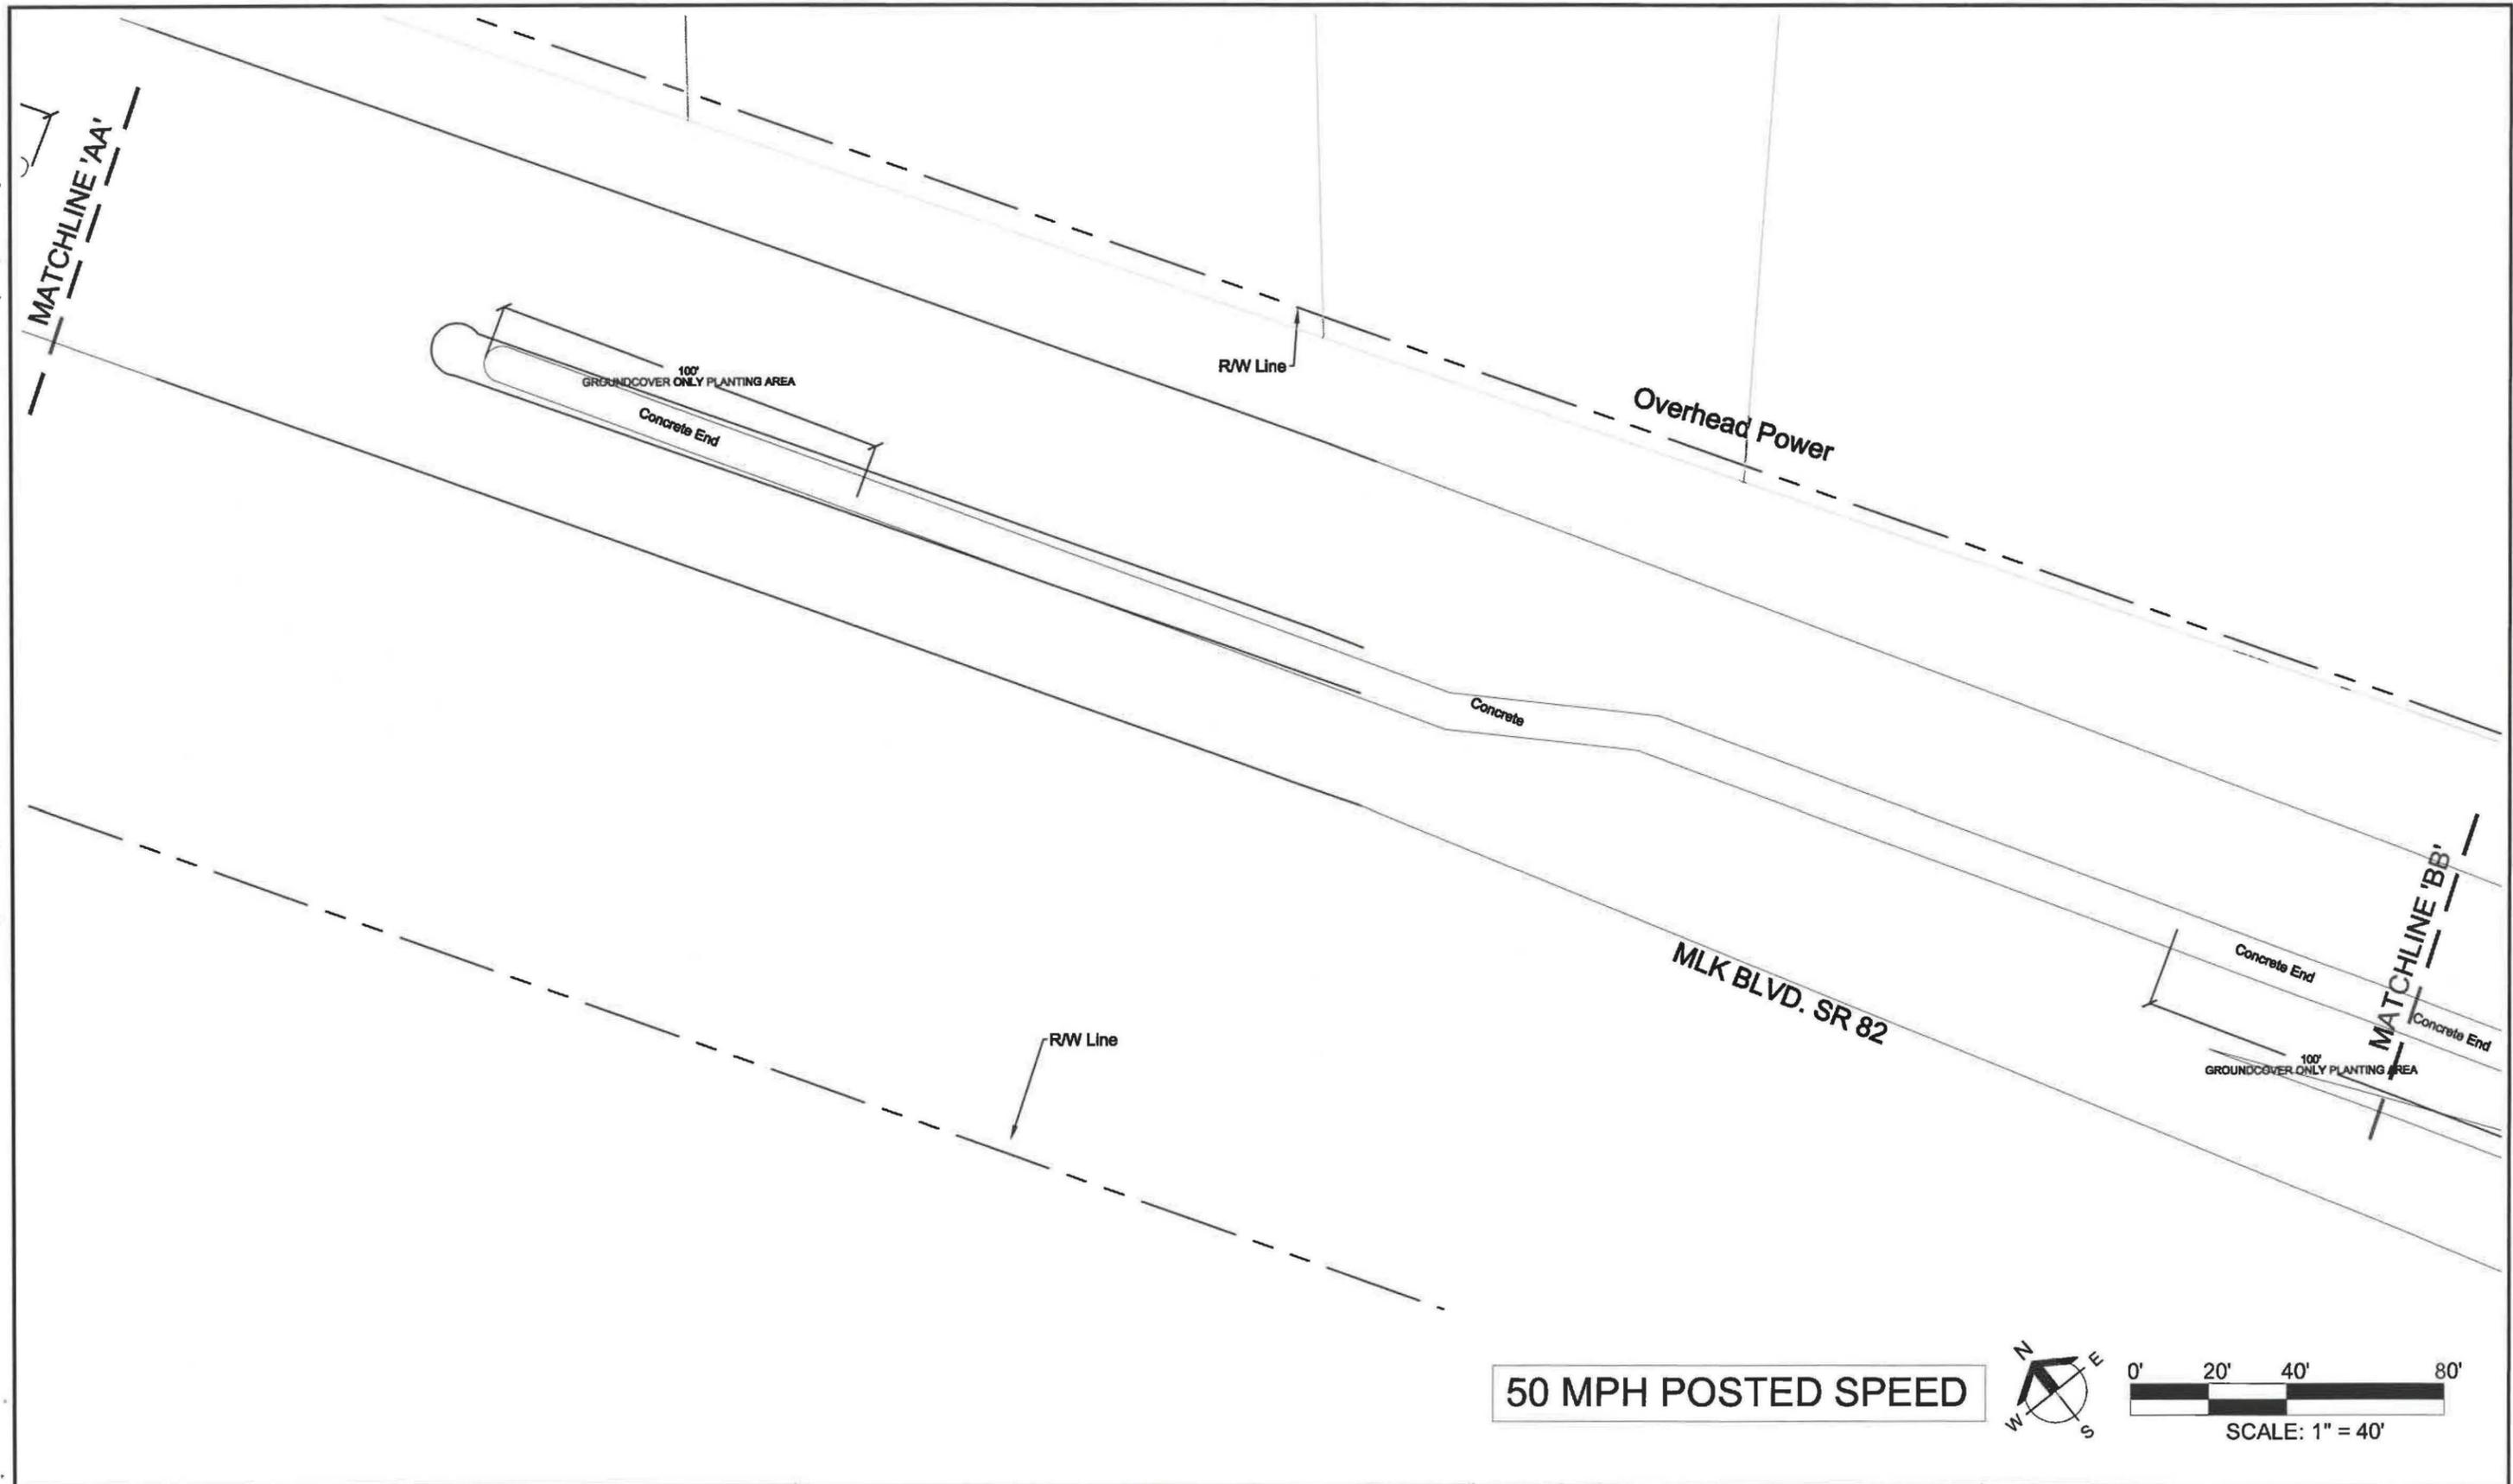

REVISIONS		
DATE	BY	DESCRIPTION

DMJA
 2221 McGregor Blvd.
 Fort Myers, Florida 33901
 PHONE: (239) 337-5525
 FAX: (239) 337-4494

DAVID M. JONES, JR. AND ASSOCIATES, INC.
 LANDSCAPE ARCHITECTS AND PLANNERS
 L.A. LICENSE: LC 000068



DESIGN PROFESSIONAL:
 GREGORY J. DISERIO, RLA
 STATE OF FLORIDA
 RLA 840 DATE:

DESIGNED BY:
 GJD
 CHECKED BY:
 GJD
 DMJA PROJ.
 218026




CITY OF FORT MYERS
 Parks and Beautification
 City of Fort Myers
 4200 Dr. Martin Luther King Blvd
 PO Drawer 2217
 Fort Myers, FL 33902-2217

ROAD NO.
 SR 82
 COUNTY
 Lee
 ISSUE DATE:
 February 4, 2019


DR. MARTIN LUTHER KING, JR.
 BLVD -S.R. 82 LANDSCAPE
 PLANS
 THOMPSON STREET TO I-75

LANDSCAPE PLAN

SHEET NO.
 26

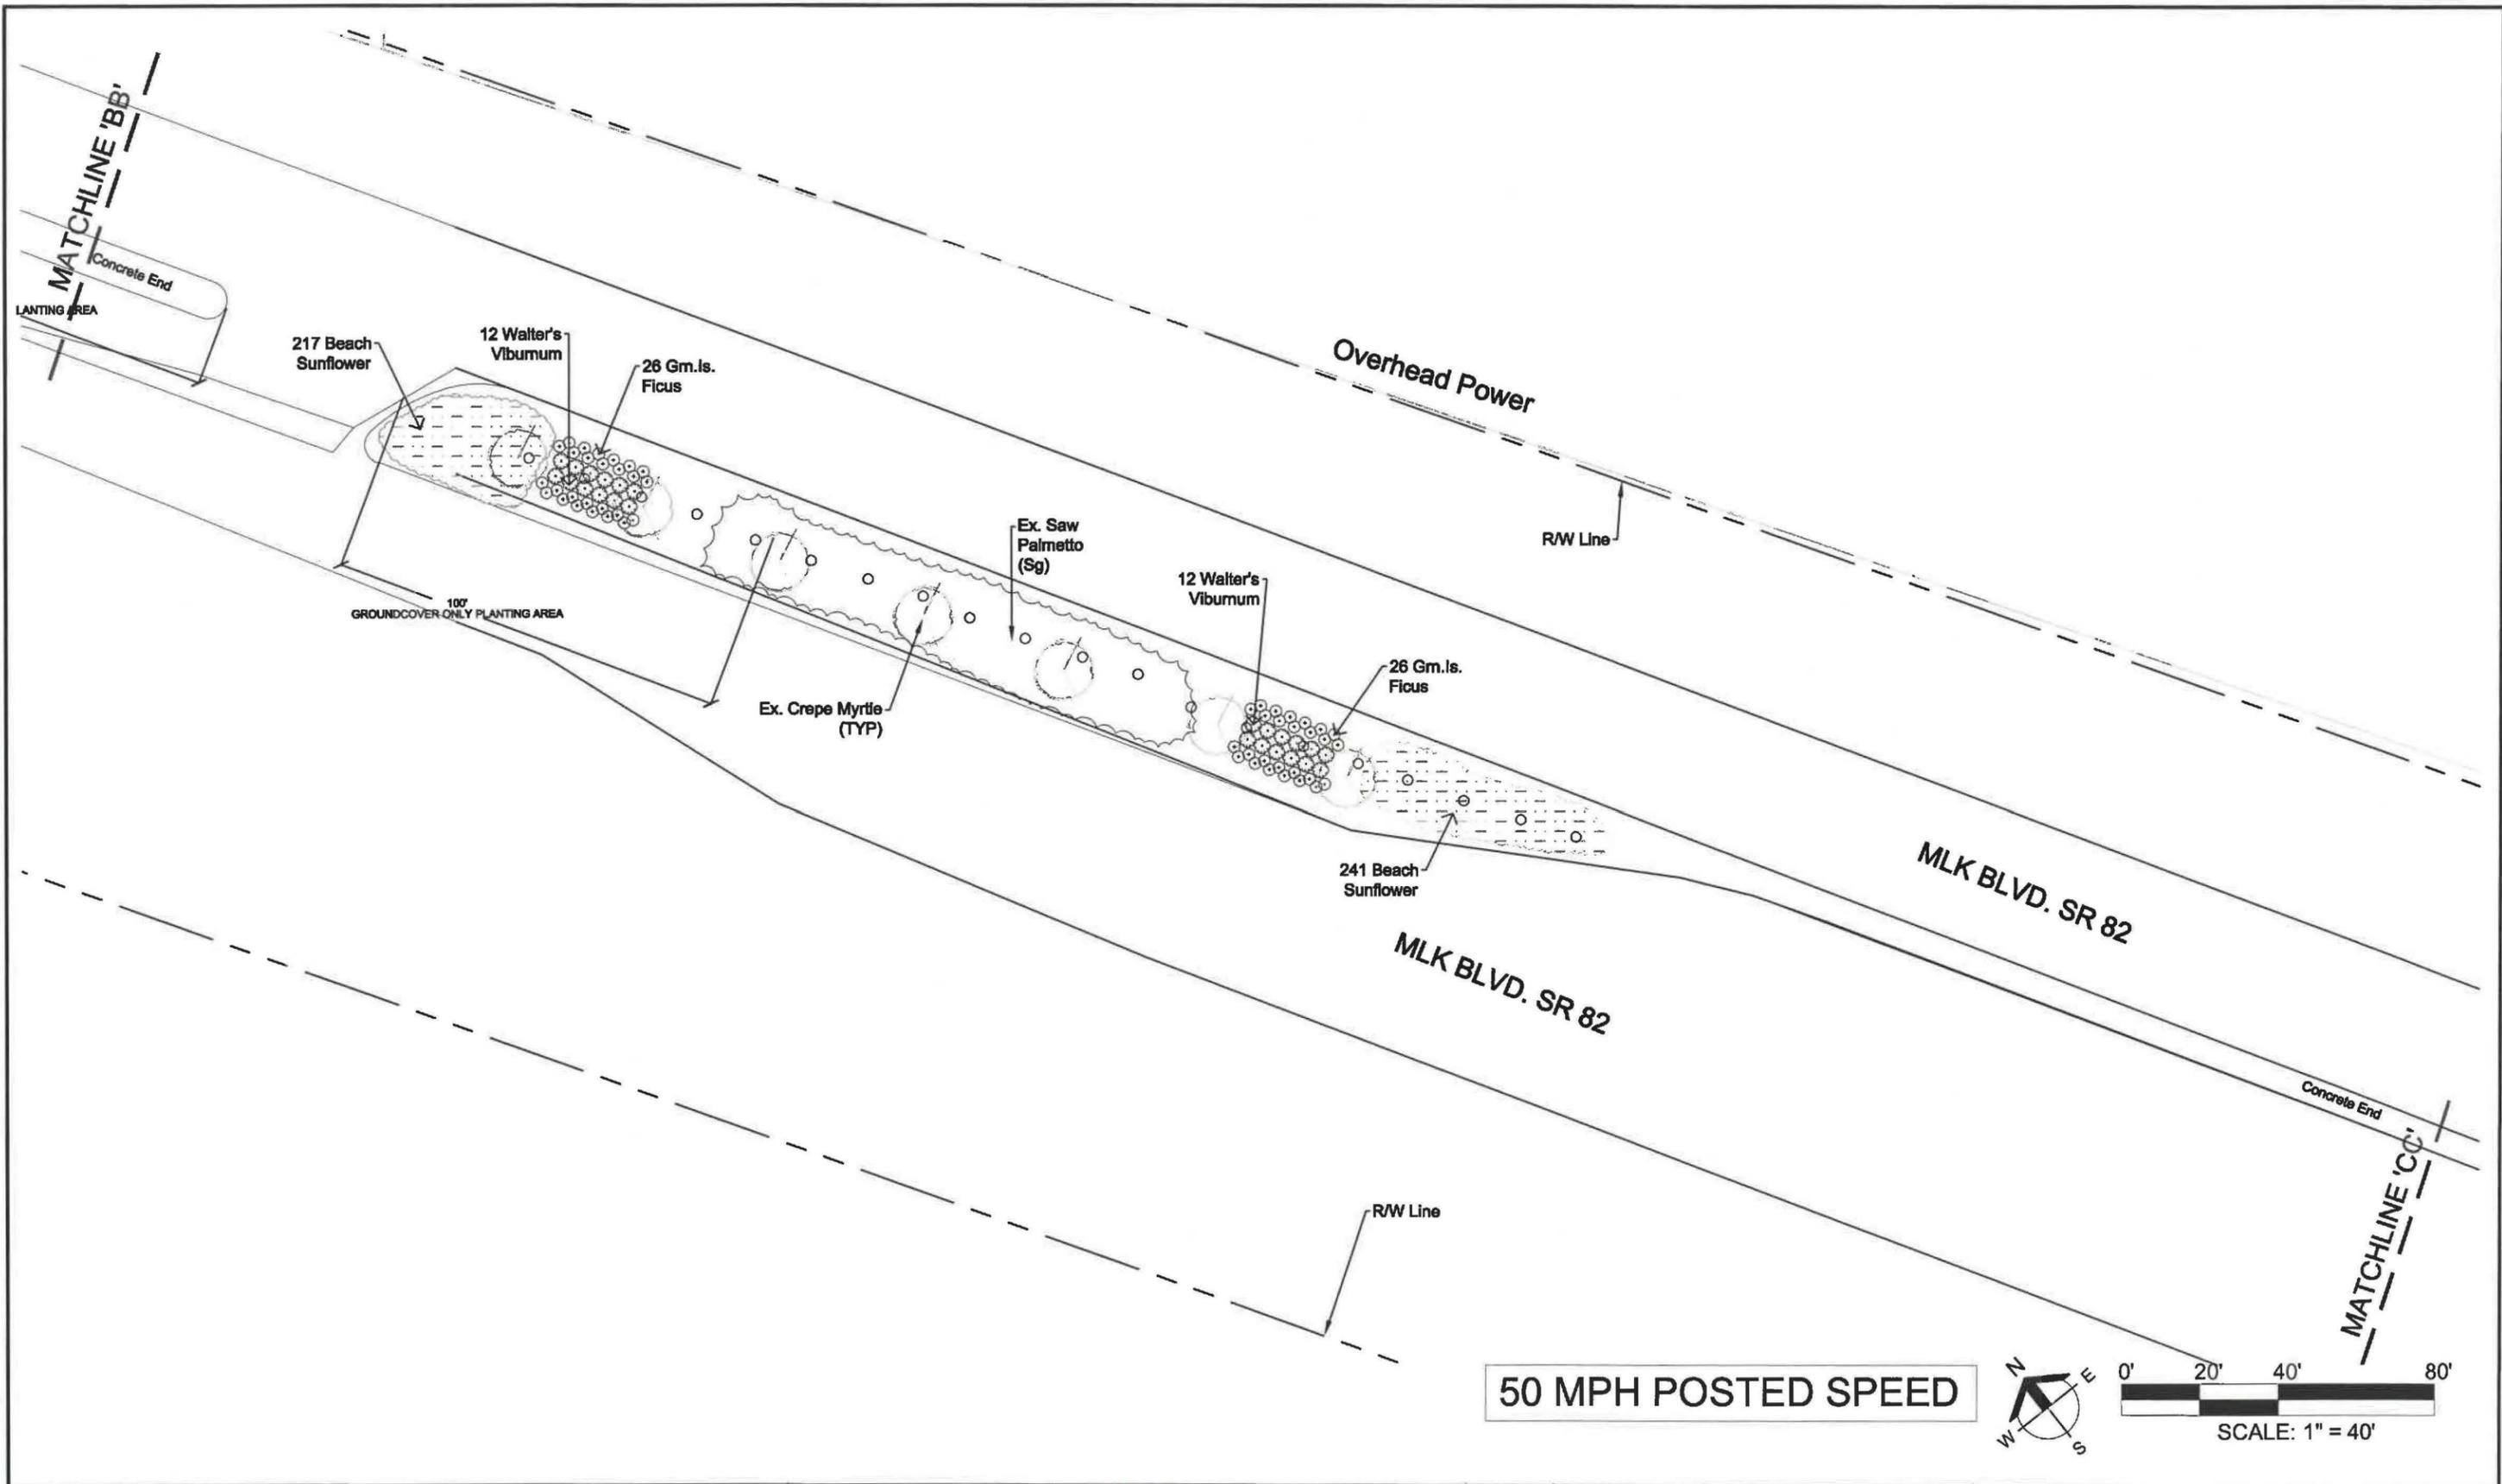

50 MPH POSTED SPEED

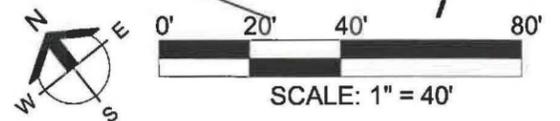

REVISIONS		
DATE	BY	DESCRIPTION

DMJA
 2221 McGregor Blvd.
 Fort Myers, Florida 33901
 PHONE: (239) 387-5525
 FAX: (239) 337-4494

DAVID M. JONES, JR. AND ASSOCIATES, INC.
 LANDSCAPE ARCHITECTS AND PLANNERS
 L.A. LICENSE: LC 000066

DESIGN PROFESSIONAL:
 GREGORY J. DISERIO, RLA
 STATE OF FLORIDA
 RLA 840 DATE:

DESIGNED BY:
 GJD

CHECKED BY:
 GJD

DMJA PROJ.
 218026

CITY OF FORT MYERS
 Parks and Beautification
 City of Fort Myers
 4200 Dr. Martin Luther King Blvd
 PO Drawer 2217
 Fort Myers, FL 33902-2217

ROAD NO.
 SR 82


COUNTY
 Lee

ISSUE DATE:
 February 4, 2016


**DR. MARTIN LUTHER KING, JR.
 BLVD -S.R. 82 LANDSCAPE
 PLANS**
 THOMPSON STREET TO I-75

LANDSCAPE PLAN

SHEET NO.
27

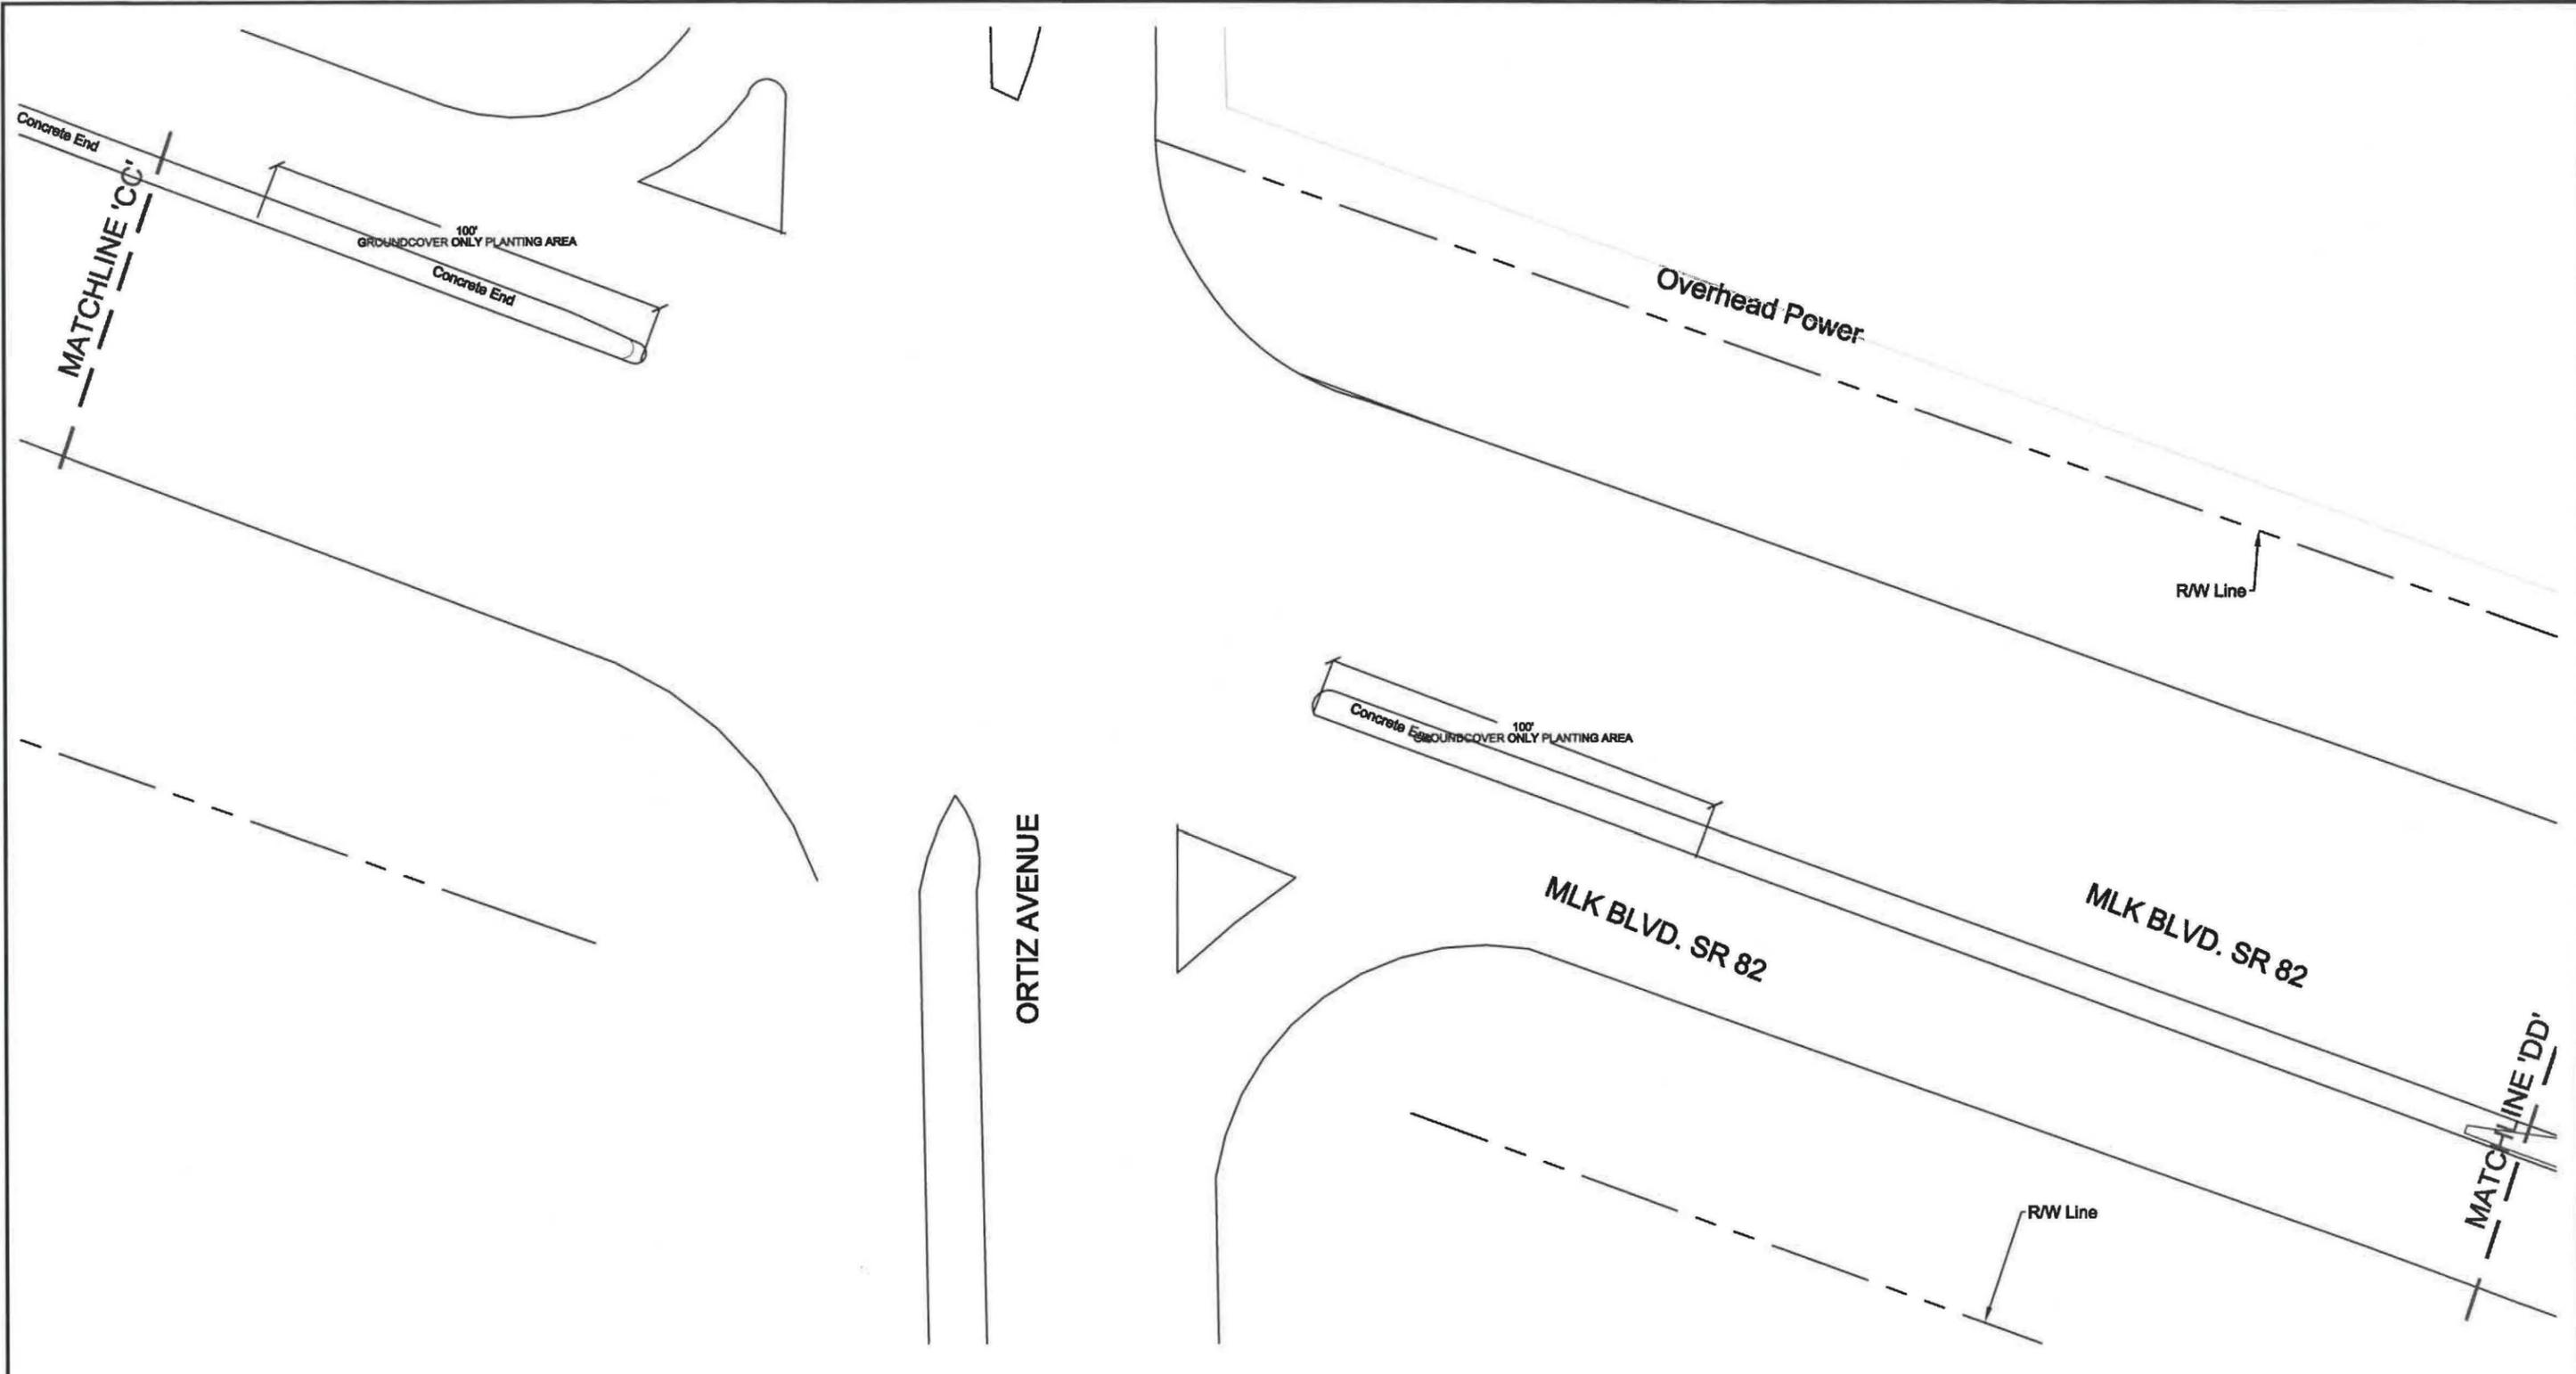

50 MPH POSTED SPEED

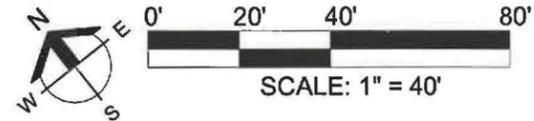

REVISIONS		
DATE	BY	DESCRIPTION

DMJA
 2221 McGregor Blvd.
 Fort Myers, Florida 33901
 PHONE: (239) 387-5325
 FAX: (239) 387-4494
 DAVID M. JONES, JR. AND ASSOCIATES, INC.
 LANDSCAPE ARCHITECTS AND PLANNERS
 L.A. LICENSE: LC 000065



DESIGN PROFESSIONAL:
 GREGORY J. DISERIO, RLA
 STATE OF FLORIDA
 RLA 840 DATE

DESIGNED BY:
 GJD
 CHECKED BY:
 GJD
 DMJA PROJ.
 218026



CITY OF FORT MYERS
 Parks and Beautification
 City of Fort Myers
 4200 Dr. Martin Luther King Blvd
 PO Drawer 2217
 Fort Myers, FL 33902-2217


ROAD NO.
 SR 82
 COUNTY
 Lee
 ISSUE DATE:
 February 4, 2019

**DR. MARTIN LUTHER KING, JR.
 BLVD -S.R. 82 LANDSCAPE
 PLANS**
 THOMPSON STREET TO I-75

LANDSCAPE PLAN

SHEET NO.
28

12

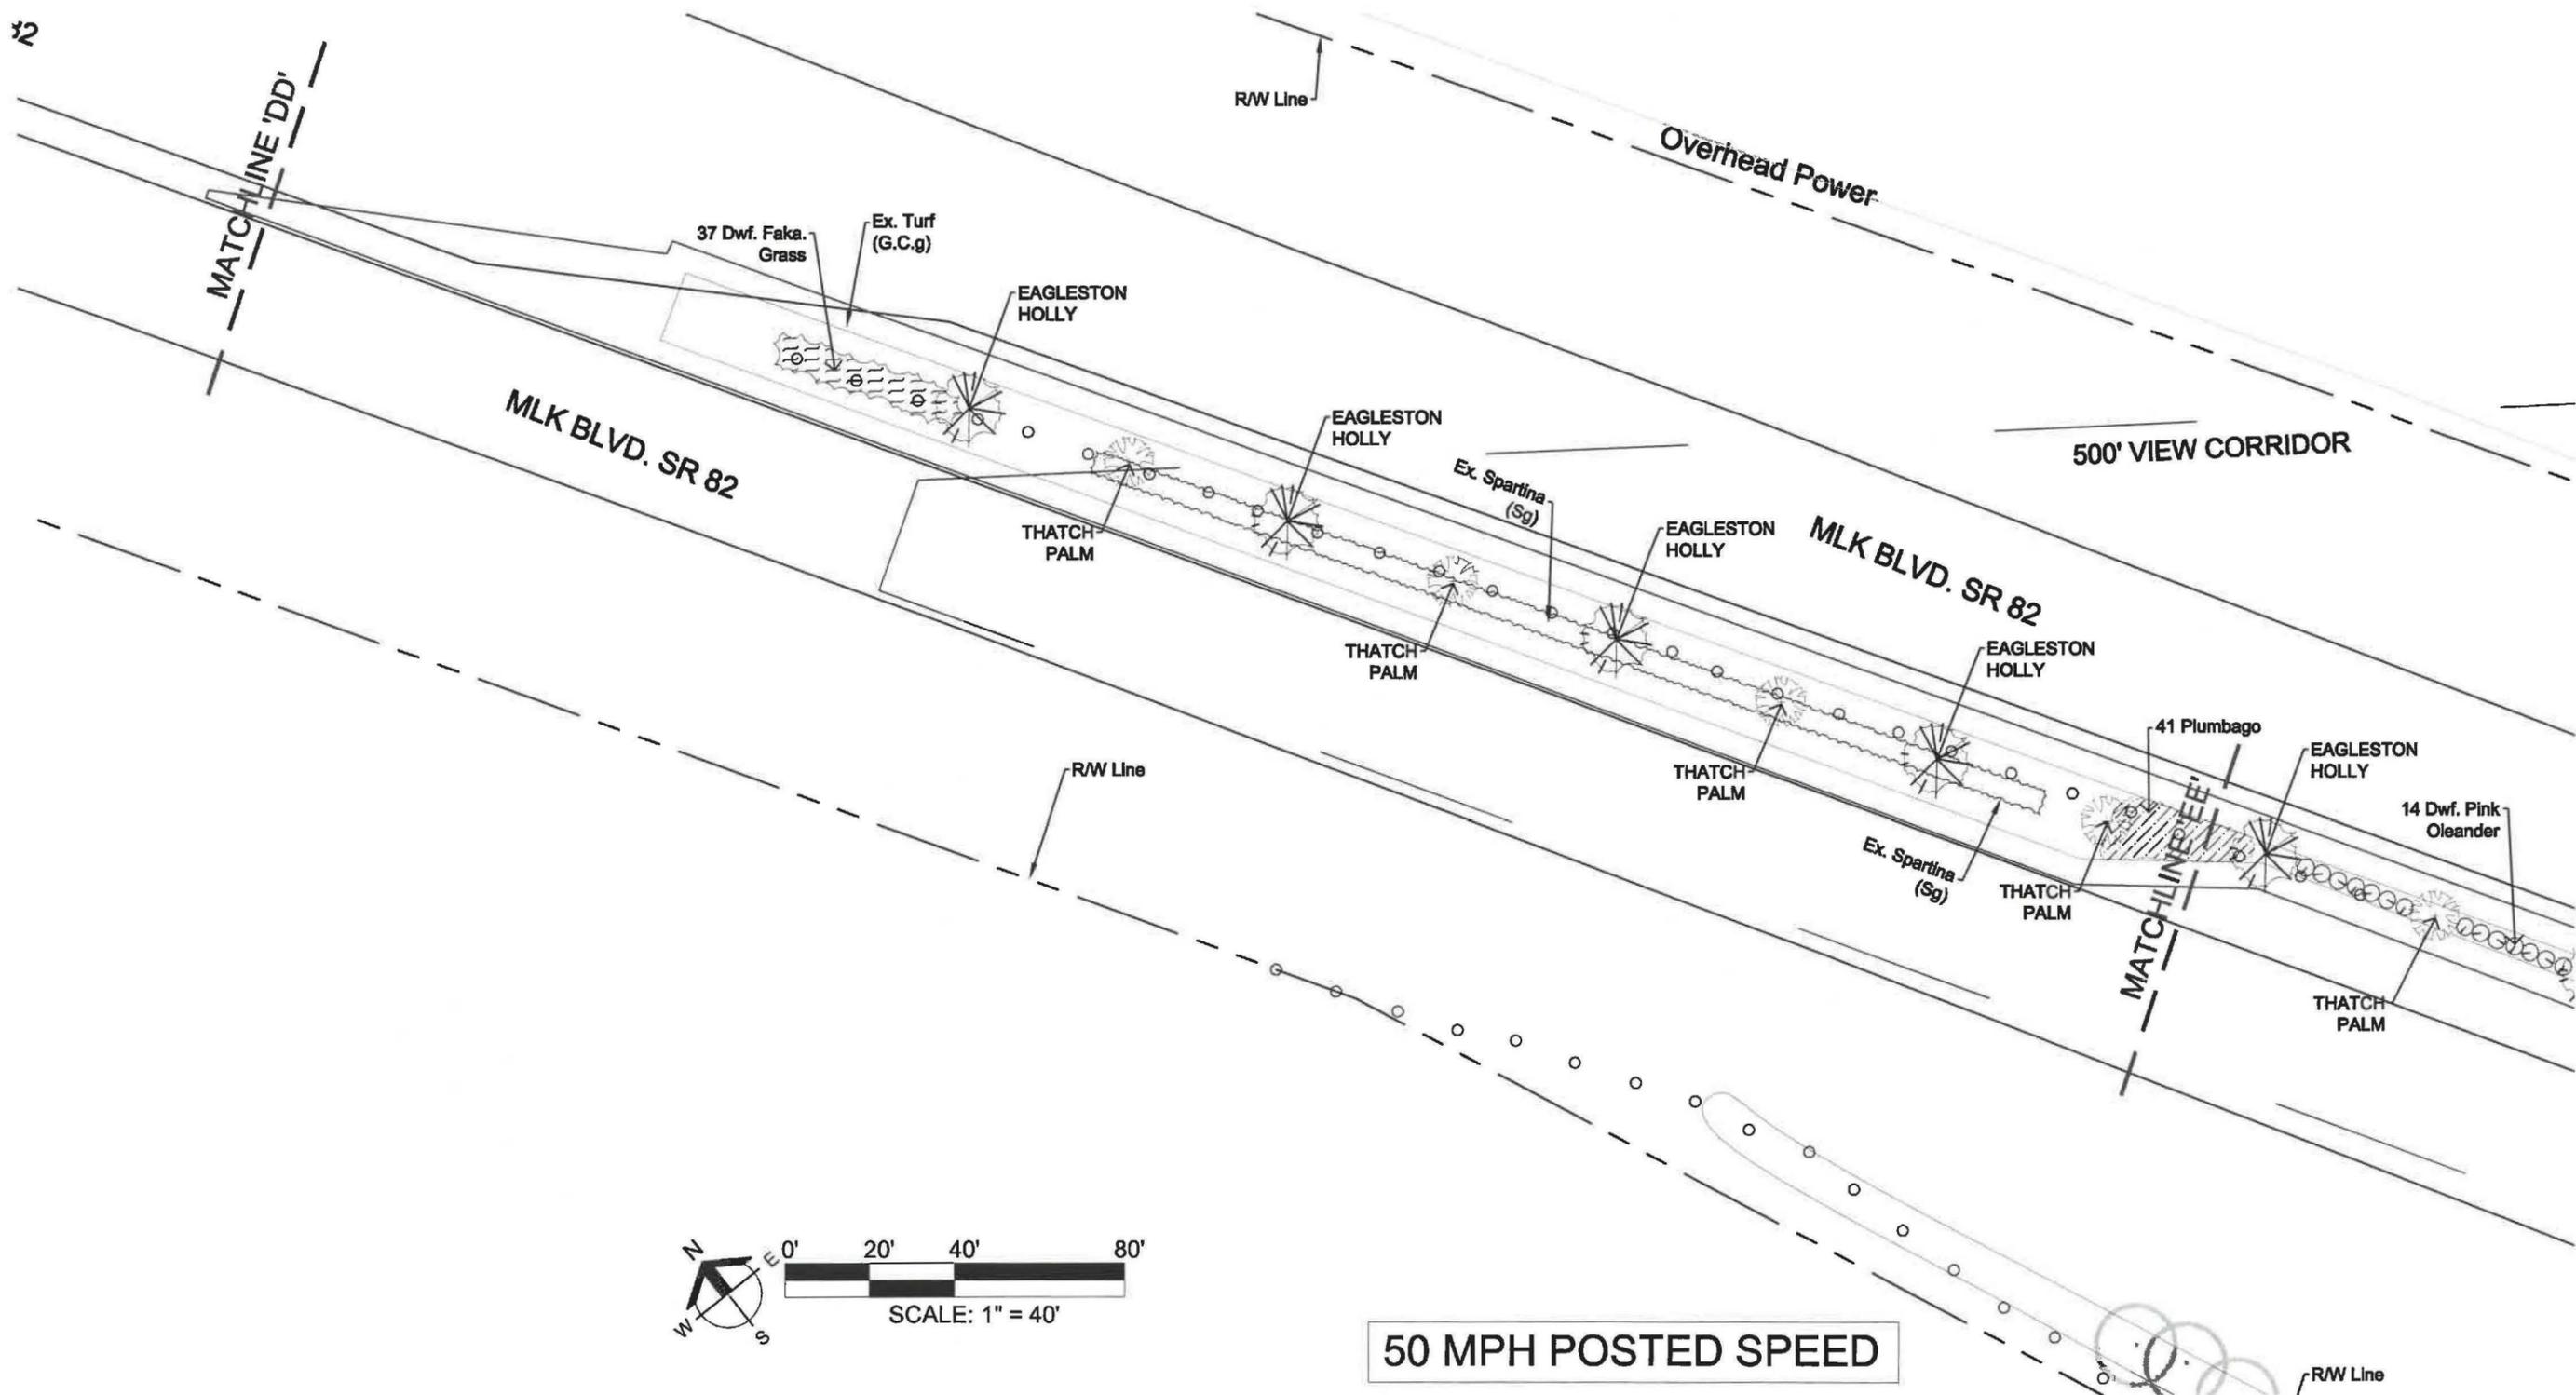

50 MPH POSTED SPEED

REVISIONS		
DATE	BY	DESCRIPTION

DMJA
 2221 McGregor Blvd.
 Fort Myers, Florida 33901
 PHONE: (889) 337-5525
 FAX: (889) 337-4494
 DAVID M. JONES, JR. AND ASSOCIATES, INC.
 LANDSCAPE ARCHITECTS AND PLANNERS
 L.A. LICENSE: LC 0000068



DESIGN PROFESSIONAL:
 GREGORY J. DISERIO, RLA
 STATE OF FLORIDA
 RLA 840 DATE:

DESIGNED BY:
 GJD
 CHECKED BY:
 GJD
 DMJA PROJ.
 218026





CITY OF FORT MYERS
 Parks and Beautification
 City of Fort Myers
 4200 Dr. Martin Luther King Blvd
 PO Drawer 2217
 Fort Myers, FL 33902-2217

ROAD NO.
 SR 82
 COUNTY
 Lee
 ISSUE DATE:
 February 4, 2019

**DR. MARTIN LUTHER KING, JR.
 BLVD -S.R. 82 LANDSCAPE
 PLANS**
 THOMPSON STREET TO I-75


LANDSCAPE PLAN

SHEET NO.
 29

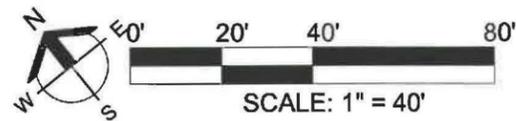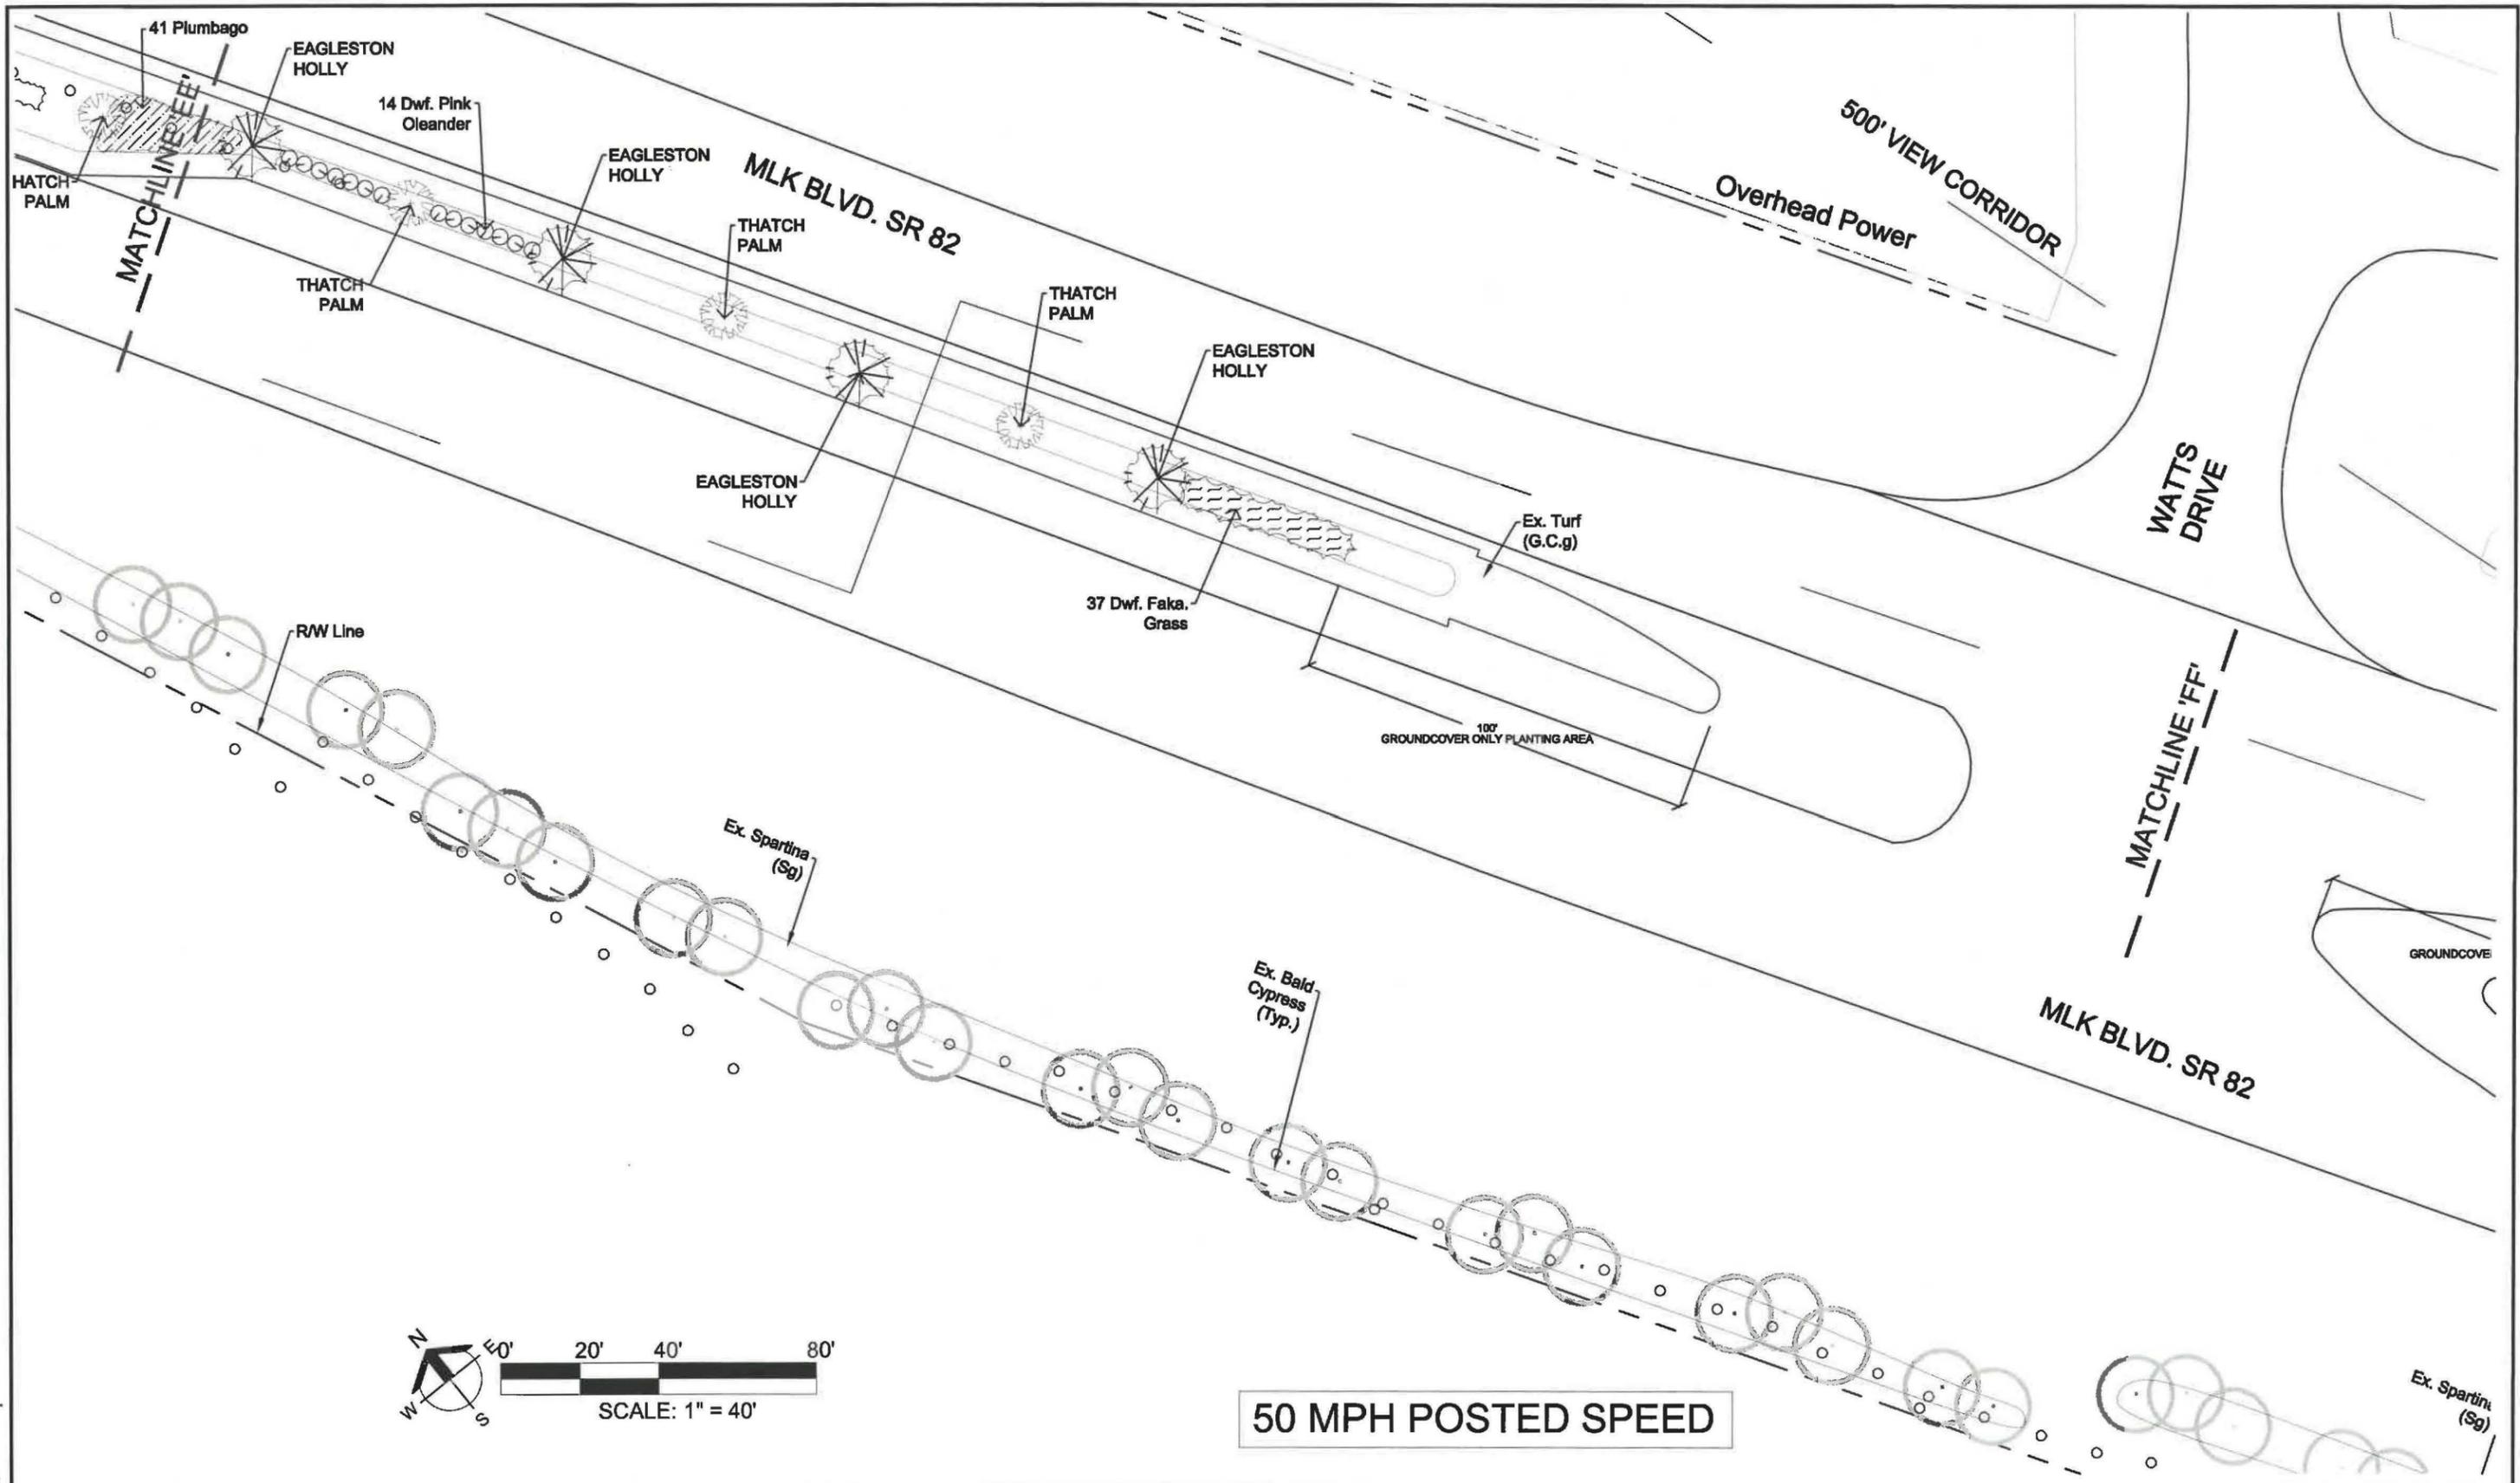


50 MPH POSTED SPEED

REVISIONS DATE BY DESCRIPTION			DMJA 2221 McGregor Blvd. Fort Myers, Florida 33901 PHONE: (239) 287-5325 FAX: (239) 537-4484		DESIGN PROFESSIONAL: GREGORY J. DISERIO, RLA STATE OF FLORIDA RLA 840 DATE:		DESIGNED BY: GJD CHECKED BY: GJD DMJA PROJ. 218026		 CITY OF FORT MYERS Parks and Beautification City of Fort Myers 4200 Dr. Martin Luther King Blvd PO Drawer 2217 Fort Myers, FL 33902-2217		ROAD NO. SR 82 COUNTY Lee ISSUE DATE: February 4, 2019		DR. MARTIN LUTHER KING, JR. BLVD -S.R. 82 LANDSCAPE PLANS THOMPSON STREET TO I-75		LANDSCAPE PLAN		SHEET NO. 30	
---	--	--	---	--	--	--	---	--	---	--	---	--	---	--	-----------------------	--	------------------------	--

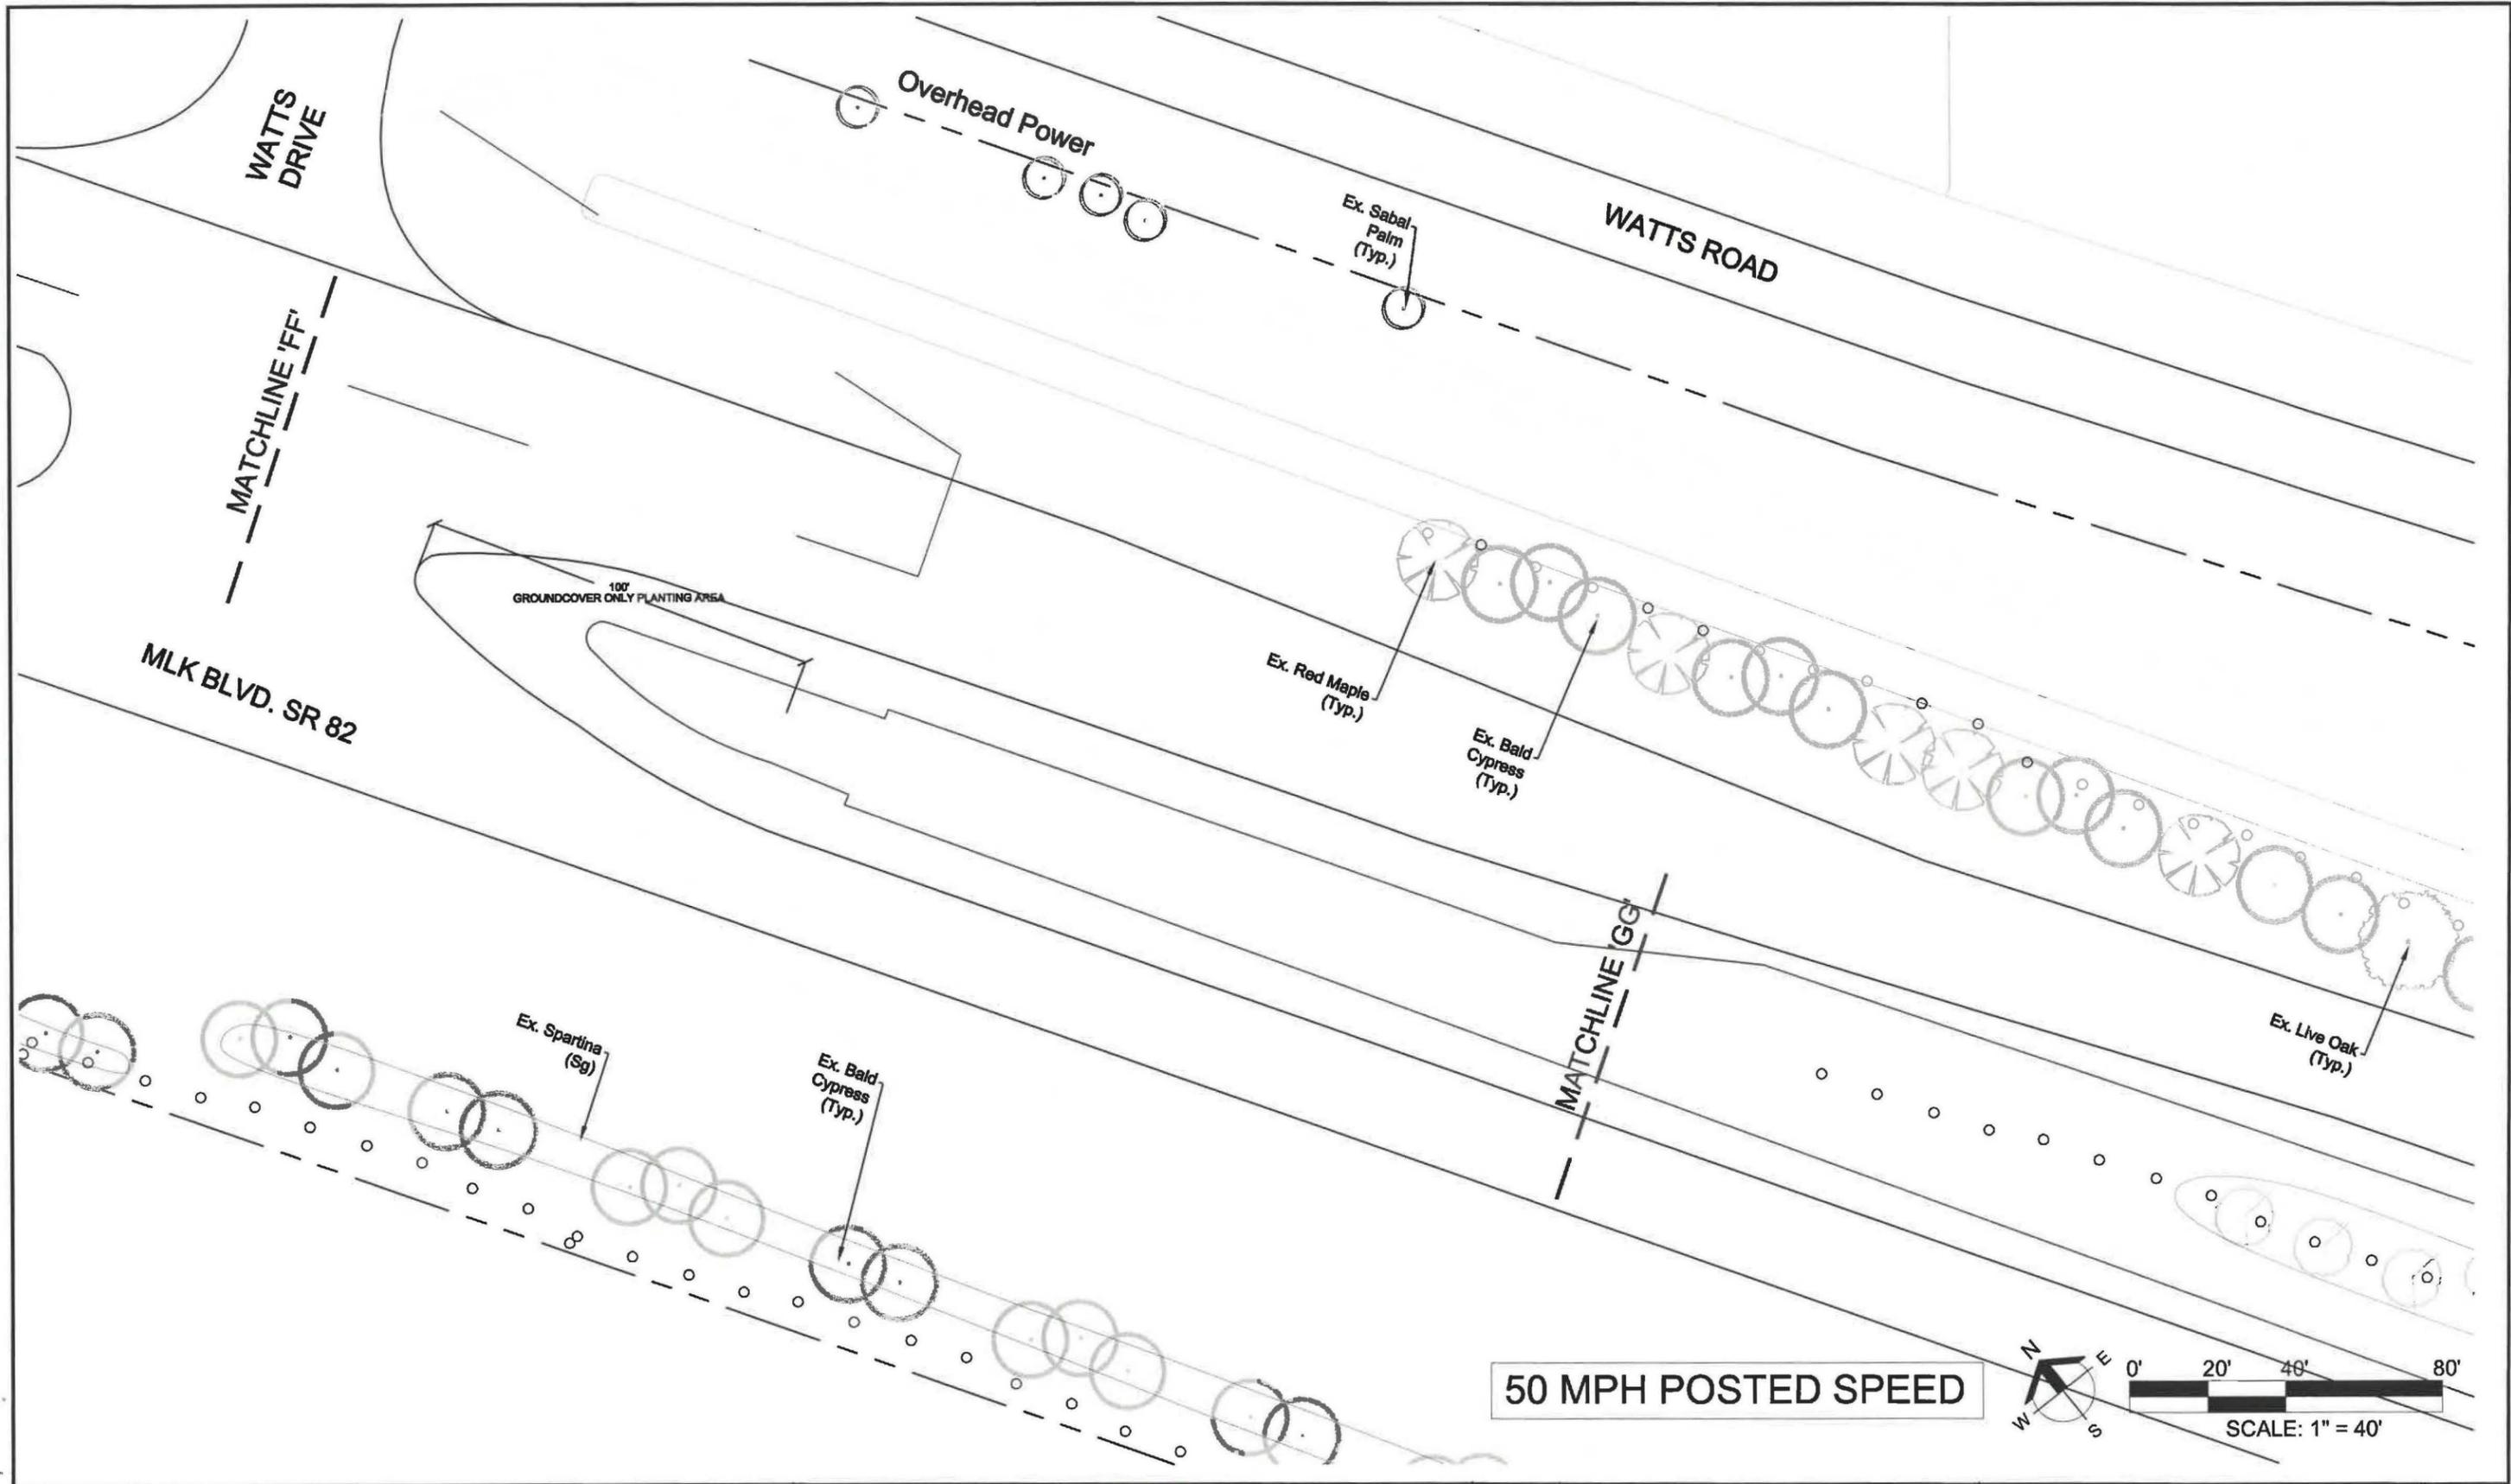

50 MPH POSTED SPEED

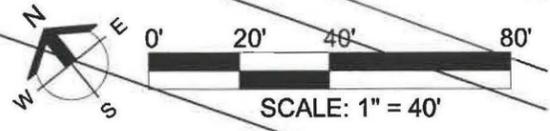

REVISIONS		
DATE	BY	DESCRIPTION

DMJA
 2221 McGregor Blvd.
 Fort Myers, Florida 33901
 PHONE: (239) 337-5525
 FAX: (239) 337-4494

DAVID M. JONES, JR. AND ASSOCIATES, INC.
 LANDSCAPE ARCHITECTS AND PLANNERS
 L.A. LICENSE: LC 000006



DESIGN PROFESSIONAL:
 GREGORY J. DISERIO, RLA
 STATE OF FLORIDA
 RLA 840 DATE:

DESIGNED BY:
 GJD

CHECKED BY:
 GJD

DMJA PROJ.
 218026

CITY OF FORT MYERS
 Parks and Beautification
 City of Fort Myers
 4200 Dr. Martin Luther King Blvd
 PO Drawer 2217
 Fort Myers, FL 33902-2217



ROAD NO.
 SR 82


COUNTY
 Lee

ISSUE DATE:
 February 4, 2010

**DR. MARTIN LUTHER KING, JR.
 BLVD -S.R. 82 LANDSCAPE
 PLANS**
 THOMPSON STREET TO I-75

LANDSCAPE PLAN

SHEET NO.
31

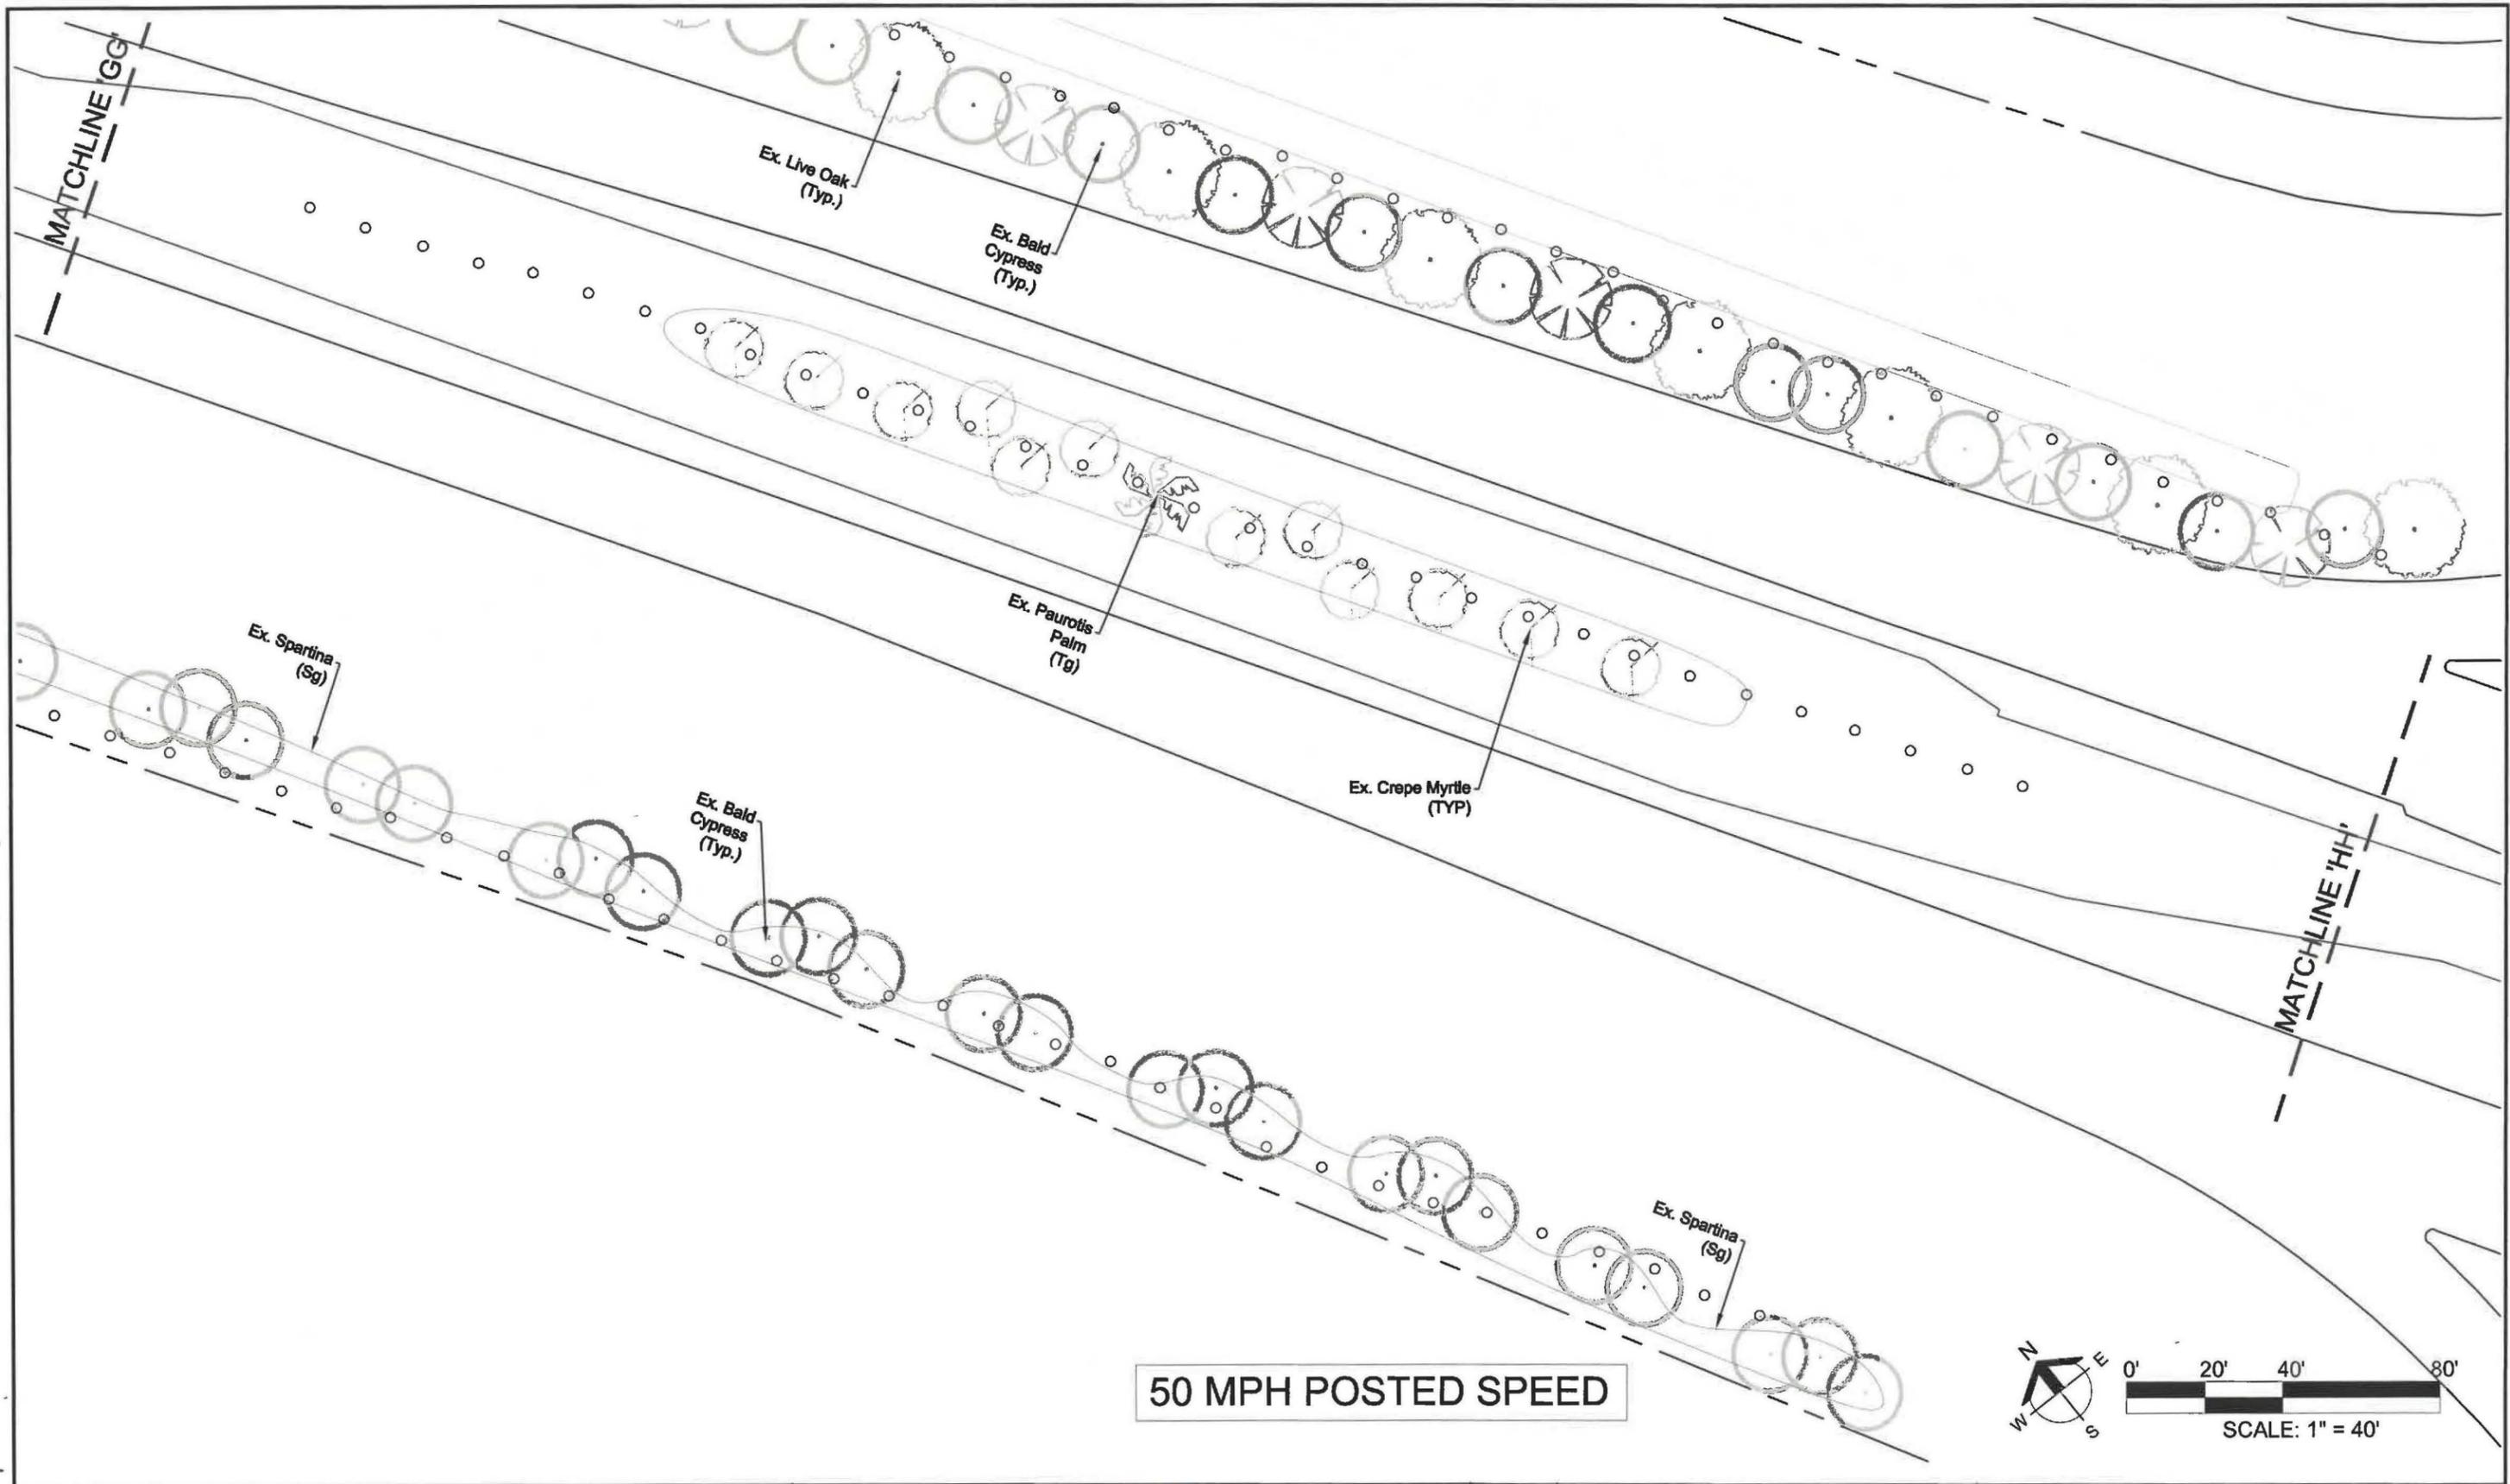

REVISIONS	
DATE	DESCRIPTION

DMJA
 2221 McGregor Blvd.
 Fort Myers, Florida 33901
 PHONE: (239) 887-5523
 FAX: (239) 887-4494

DAVID M. JONES, JR. AND ASSOCIATES, INC.
 LANDSCAPE ARCHITECTS AND PLANNERS
 L.A. LICENSE: LC 000063



DESIGN PROFESSIONAL:
 GREGORY J. DISERIO, RLA
 STATE OF FLORIDA
 RLA 840 DATE:

DESIGNED BY:
 GJD

CHECKED BY:
 GJD

DMJA PROJ.
 218026



CITY OF FORT MYERS
 Parks and Beautification
 City of Fort Myers
 4200 Dr. Martin Luther King Blvd
 PO Drawer 2217
 Fort Myers, FL 33902-2217

ROAD NO.
 SR 82


COUNTY
 Lee

ISSUE DATE:
 February 4, 2019

DR. MARTIN LUTHER KING, JR.
 BLVD -S.R. 82 LANDSCAPE
 PLANS
 THOMPSON STREET TO I-75

LANDSCAPE PLAN

SHEET NO.
 32

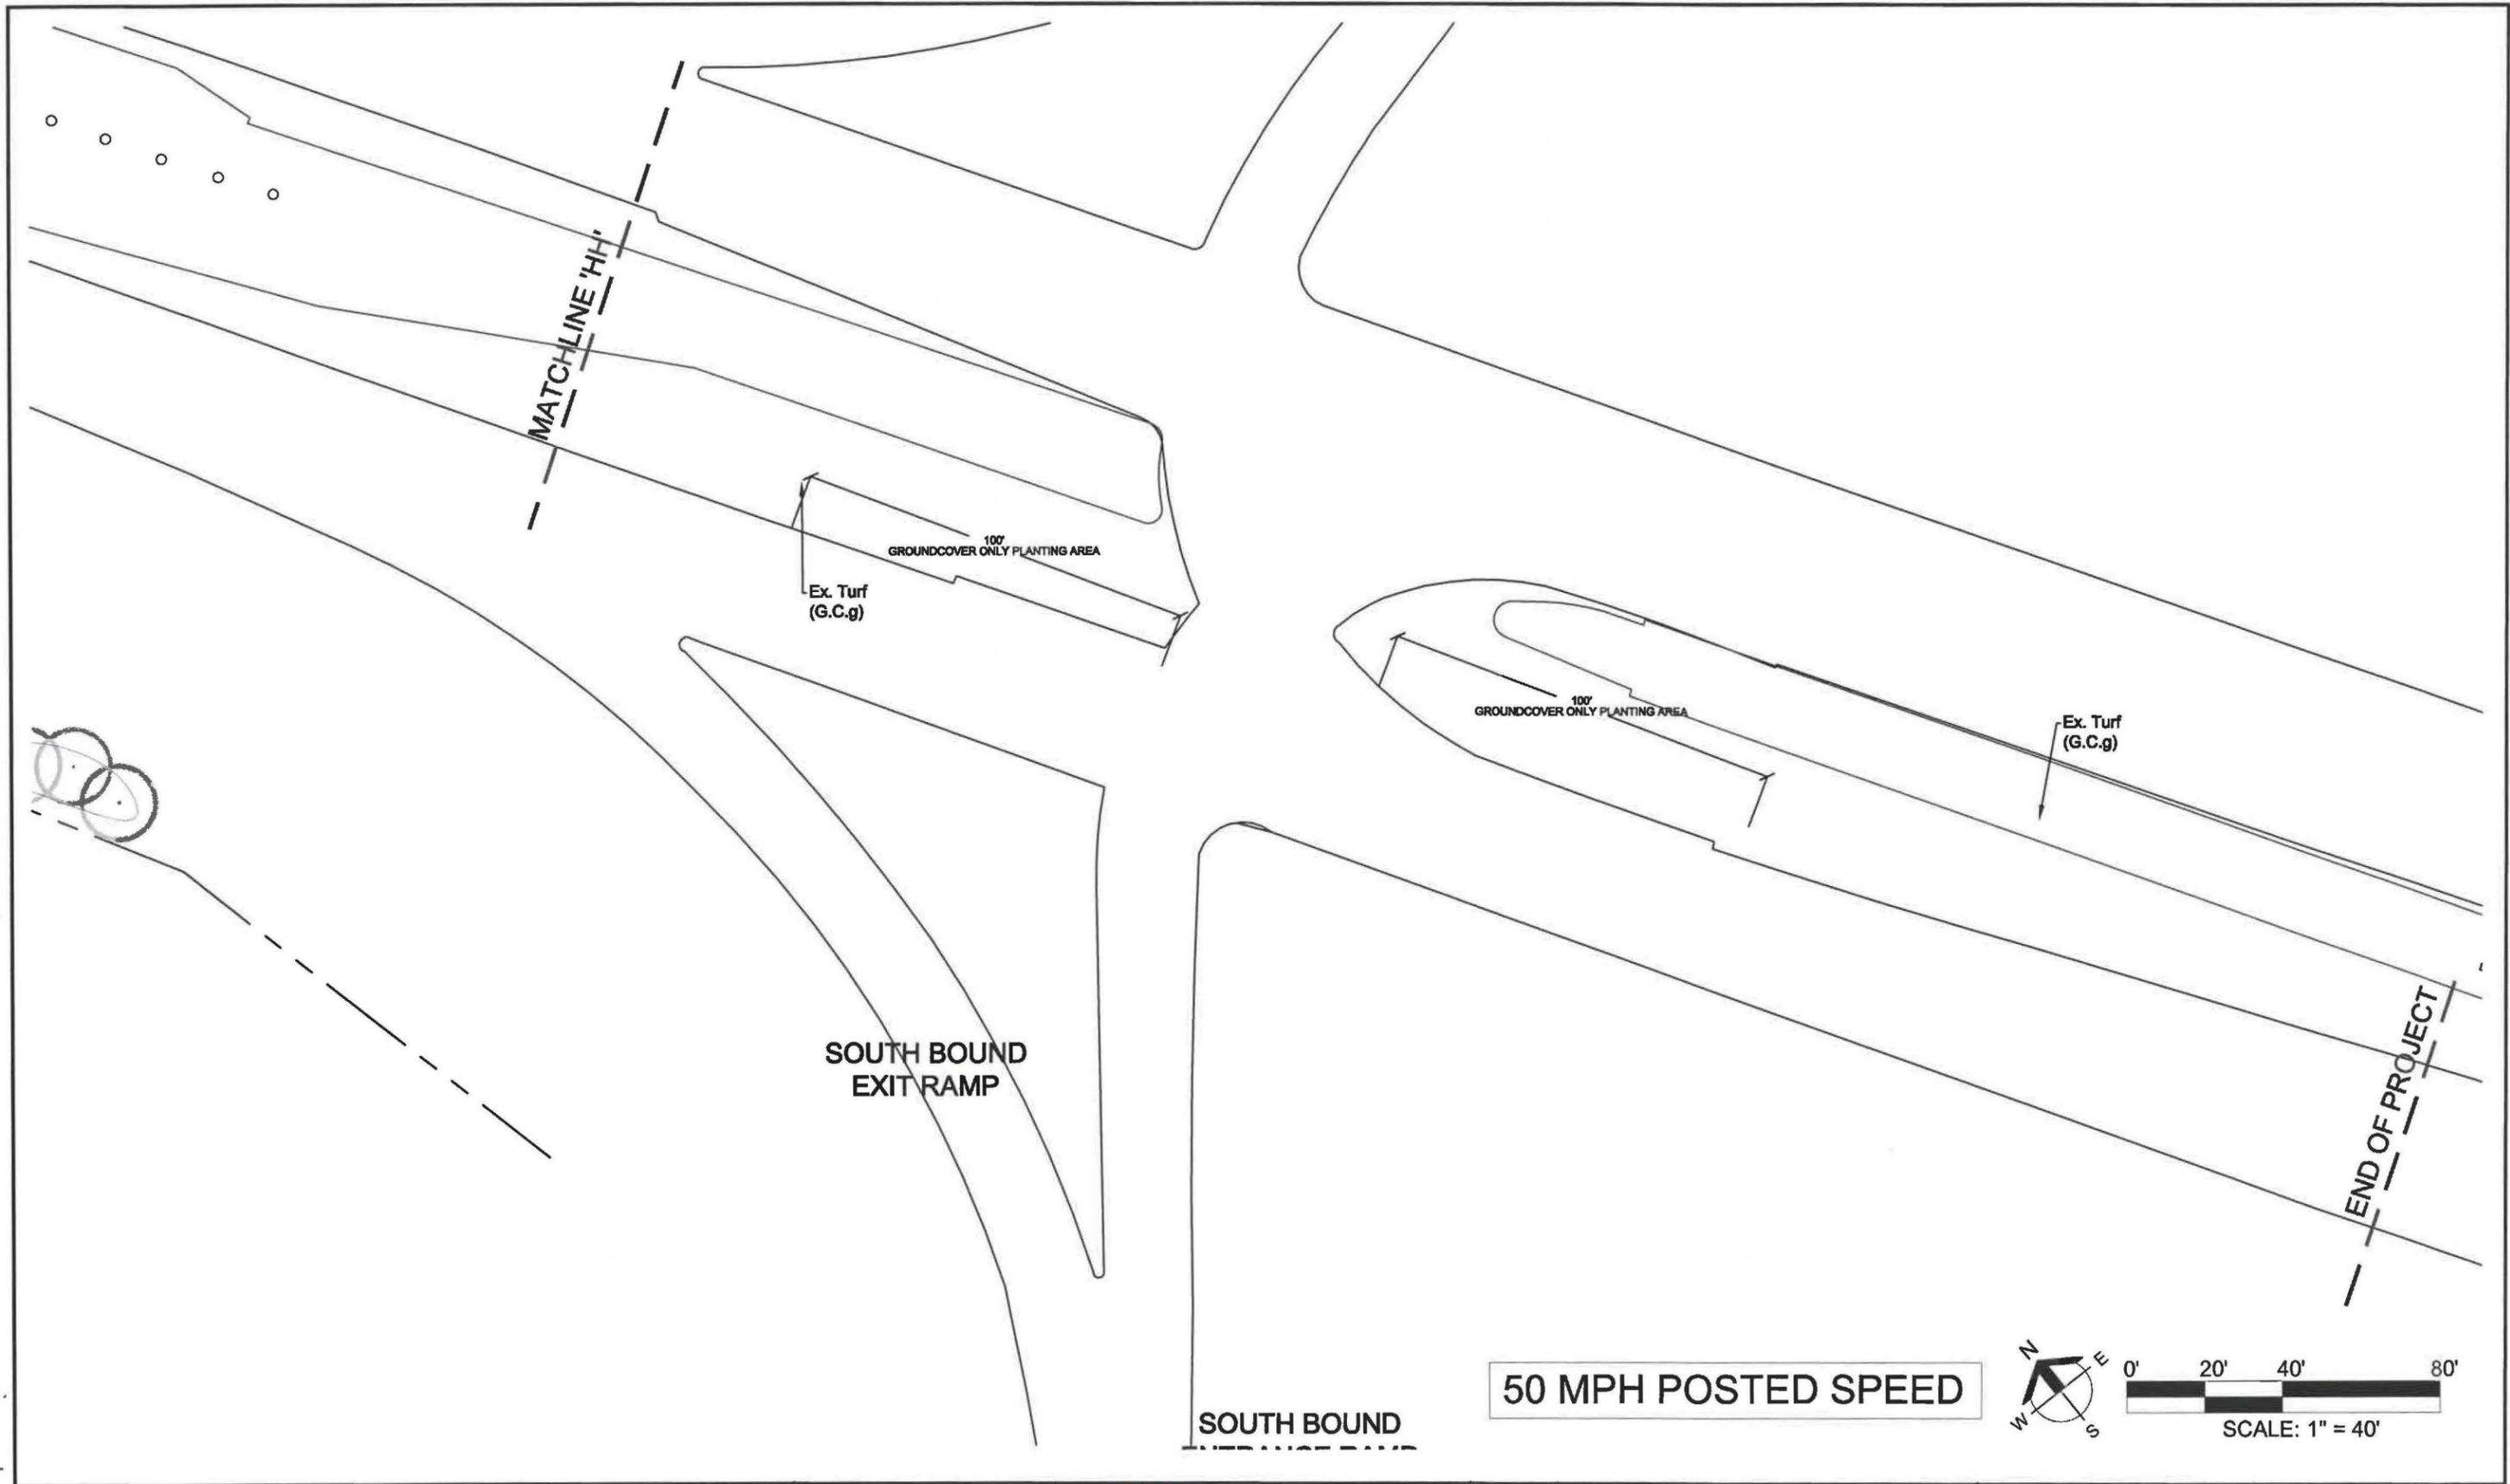

REVISIONS		
DATE	BY	DESCRIPTION

DMJA
 DAVID M. JONES, JR. AND ASSOCIATES, INC.
 LANDSCAPE ARCHITECTS AND PLANNERS
 L.A. LICENSE: LC 000006

2221 McGregor Blvd.
 Fort Myers, Florida 33901
 PHONE: (889) 337-5525
 FAX: (889) 337-4494

DESIGN PROFESSIONAL:
 GREGORY J. DISERIO, RLA
 STATE OF FLORIDA
 RLA 840 DATE:

DESIGNED BY:
 GJD

CHECKED BY:
 GJD

DMJA PROJ.
 218026



CITY OF FORT MYERS
 Parks and Beautification
 City of Fort Myers
 4200 Dr. Martin Luther King Blvd
 PO Drawer 2217
 Fort Myers, FL 33902-2217

ROAD NO.
 SR 82

COUNTY
 Lee

ISSUE DATE:
 February 4, 2019

**DR. MARTIN LUTHER KING, JR.
 BLVD -S.R. 82 LANDSCAPE
 PLANS**
 THOMPSON STREET TO I-75

LANDSCAPE PLAN

SHEET NO.
33

Suggested Plants for Businesses

City of Fort Myers

S.R. 82 / Dr. Martin Luther King, Jr. Blvd.
Conceptual Plant Palette for Businesses

Native	Botanical Name	Common Name
TREES		
Yes	<i>Ilex X attenuata</i> 'Eagleston'	Eagleston Holly
Yes	<i>Ilex vomitoria</i> 'Pendula'	Weeping Yaupon Holly
No	<i>Lagerstroemia indica</i> clvs.	Crape Myrtle
No	<i>Nerium oleander</i> 'Calypso' (STND)	Calypso Oleander
PALMS		
No	<i>Ptychosperma macarthurii</i>	Macarthur Palm
Yes	<i>Thrinax radiata</i>	Thatch Palm
SHRUBS		
No	<i>Clusia rosea</i> 'Nana'	Dwarf Pitch Apple
No	<i>Ficus microcarpa</i> 'Green Island'	Green Island Ficus
No	<i>Ixora tiwaninsis</i>	Dwarf Ixora
No	<i>Leucophyllum frutescens</i>	Texas Sage
Yes	<i>Muhlenburgia capillaris</i>	Muhly Grass
No	<i>Nerium oleander</i> 'Petite Pink'	Dwarf Oleander
No	<i>Plumbago auriculata</i>	Plumbago
Yes	<i>Viburnum obovatum</i>	Walter's Viburnum
Yes	<i>Viburnum obovatum</i> 'Mrs. Schiller's Delight'	Mr.s Schiller's Delight Viburnum
GROUND COVER		
No	<i>Aechmea blanchetiana</i>	Golden Bromeliads
No	<i>Arachis glabrata</i> 'Needle Point'	Needle Point Perennial Peanut
Yes	<i>Lantana montevidensis</i>	Trailing Lantana

PLANTS LISTED ABOVE ARE FOR REFERENCE ONLY, OTHER PLANT SPECIES MAY BE ACCEPTABLE, PENDING APPROVAL.

REVISIONS				DESIGN PROFESSIONAL: GREGORY J. DISERIO, RLA STATE OF FLORIDA RLA. 840 DATE:	DESIGNED BY: GJD CHECKED BY: GJD DMJA PROJ. 218026		CITY OF FORT MYERS Parks and Beautification City of Fort Myers 4200 Dr. Martin Luther King Blvd PO Drawer 2217 Fort Myers, FL 33902-2217	ROAD NO. SR 82 COUNTY Lee ISSUE DATE: February 4, 2019	DR. MARTIN LUTHER KING, JR. BLVD -S.R. 82 LANDSCAPE PLANS THOMPSON STREET TO I-75	SHEET NO.
DATE	BY									DESCRIPTION



2921 McGregor Blvd.
Fort Myers, Florida 33901
PHONE: (239) 387-5525
FAX: (239) 387-4494

DAVID M. JONES, JR. AND ASSOCIATES, INC
LANDSCAPE ARCHITECTS AND PLANNERS
L.A. LICENSE LC 0000063



GREGORY J. DISERIO, RLA
STATE OF FLORIDA
RLA. 840 DATE:

DESIGNED BY:
GJD

CHECKED BY:
GJD

DMJA PROJ.
218026



CITY OF FORT MYERS
Parks and Beautification
City of Fort Myers
4200 Dr. Martin Luther King Blvd
PO Drawer 2217
Fort Myers, FL 33902-2217

ROAD NO.
SR 82

COUNTY
Lee

ISSUE DATE:
February 4, 2019

DR. MARTIN LUTHER KING, JR.
BLVD -S.R. 82 LANDSCAPE
PLANS
THOMPSON STREET TO I-75

SHEET NO.

34.0

PALMS




THATCH PALM - *Thrinax radiata*



MACARTHUR PALM - *Ptychosperma macarthurii*

SMALL TREES

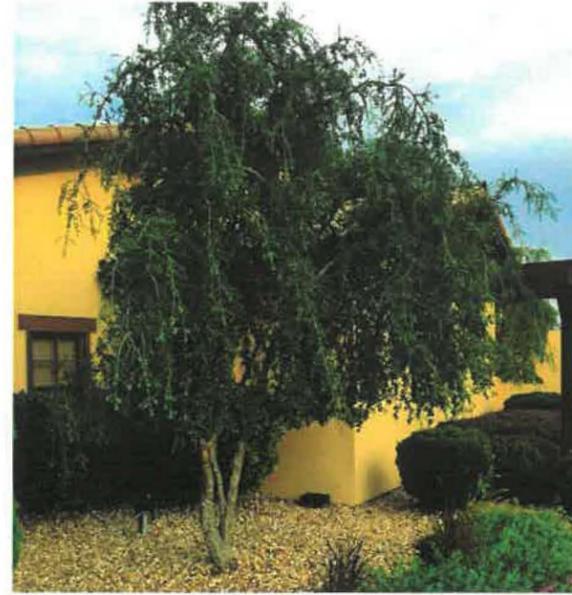

WEeping YAUPON
HOLLY - *Ilex vomitoria* 'Pendula'



EAGELSTON HOLLY -
Ilex x attenuata 'Eagleston'



DYNAMITE CRAPE MYRTLE -
Lagerstroemia indica 'Whit II'



CALYPSO OLEANDER - *Nerium*
oleander 'Calypso' (STANDARD)



S.R. 82 / Dr. Martin Luther King, Jr. Blvd. -
Proposed Tree Species - Businesses



SHRUBS



DWARF PINK OLEANDER - Nerium oleander 'Petite Pink'



MRS. SCHILLER'S VIBURNUM - Viburnum obovatum 'Mrs. Schiller's Delight'



WALTER'S VIBURNUM - Viburnum obovatum



PLUMBAGO - Plumbago auriculata



GREEN ISLAND FICUS - Ficus macrocarpa 'Green Island'




MUHLY GRASS - Muhlenbergia capilaris



DWARF PITCH APPLE - Clusia rosea 'Nana'



DWARF IXORA - Ixora tiwanensis

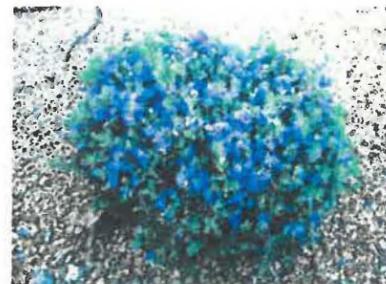

TEXAS SAGE - Leucophyllum frutescens

GROUNDCOVERS



NEEDLE POINT PERENNIAL PEANUT - Arachis glabrata 'Needle Point'



GOLDEN BROMELIAD - Aechmea blanchetiana



GOLD MOUND LANTANA - Lantana camara 'Gold Mound'



S.R. 82 / Dr. Martin Luther King, Jr. Blvd. -
Proposed Shrub and Groundcover Species -
Businesses

